


"GEORGE-18 FT. WIDE"
(HALF PORCH)



*LOT 2

7046 SHEM DRIVE


NEW SINGLE FAMILY RESIDENCES
MT. PLEASANT, SOUTH CAROLINA

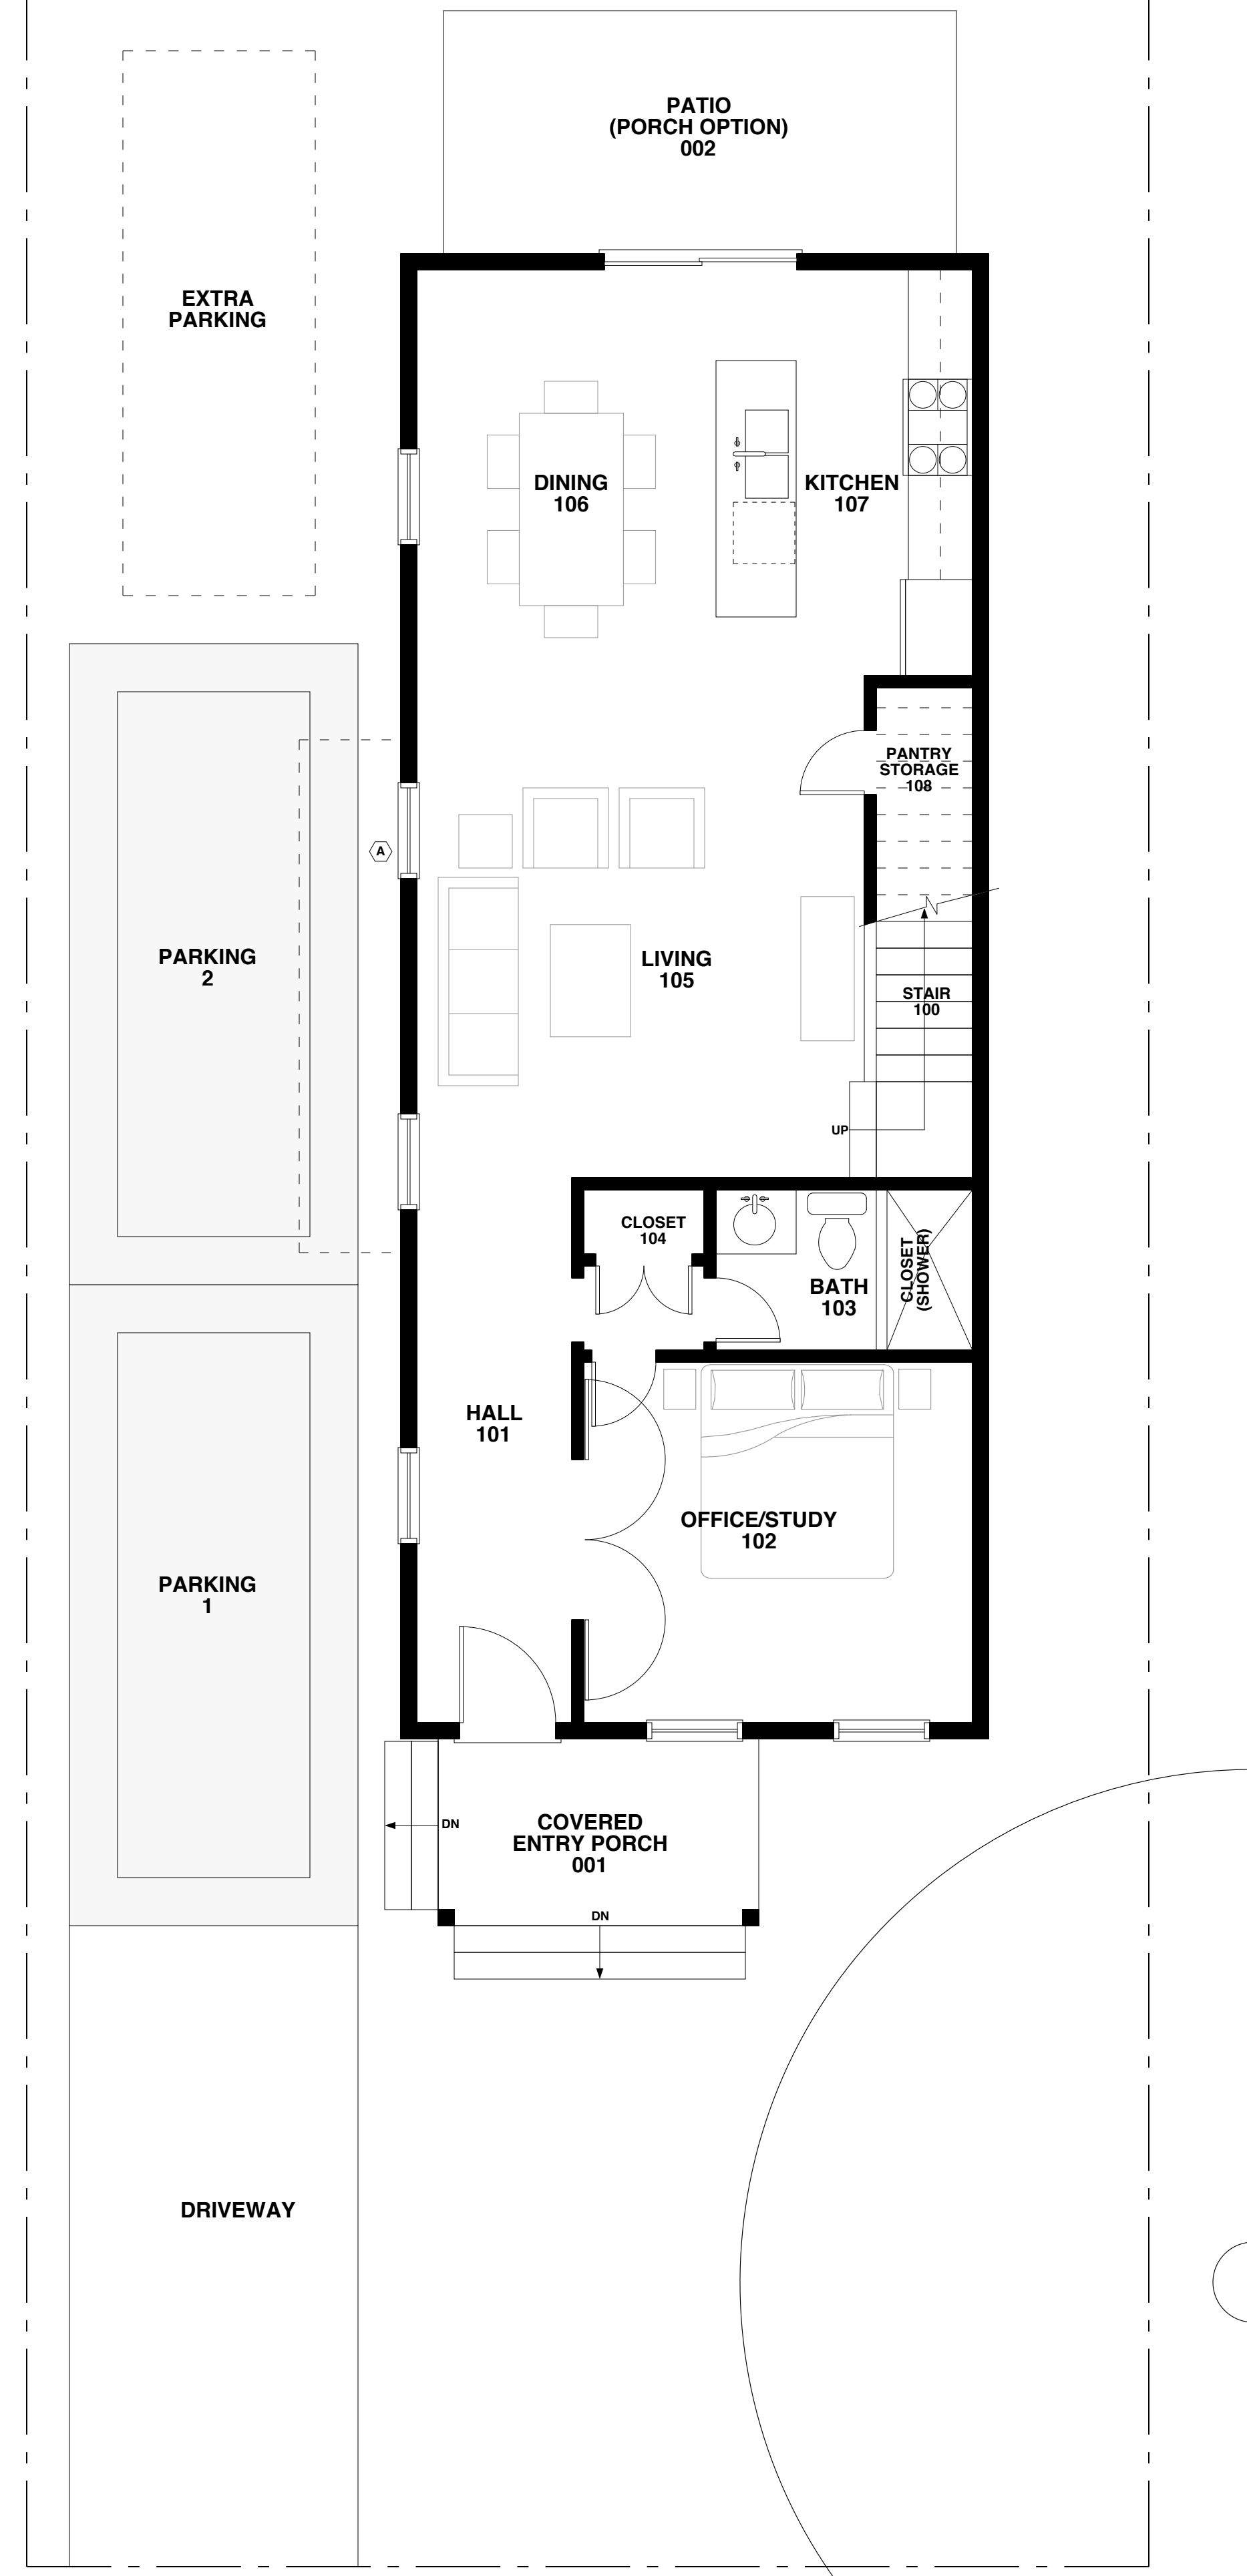

FIRST FLOOR PLAN
828 SQFT
(1,712 SQFT-TOTAL)

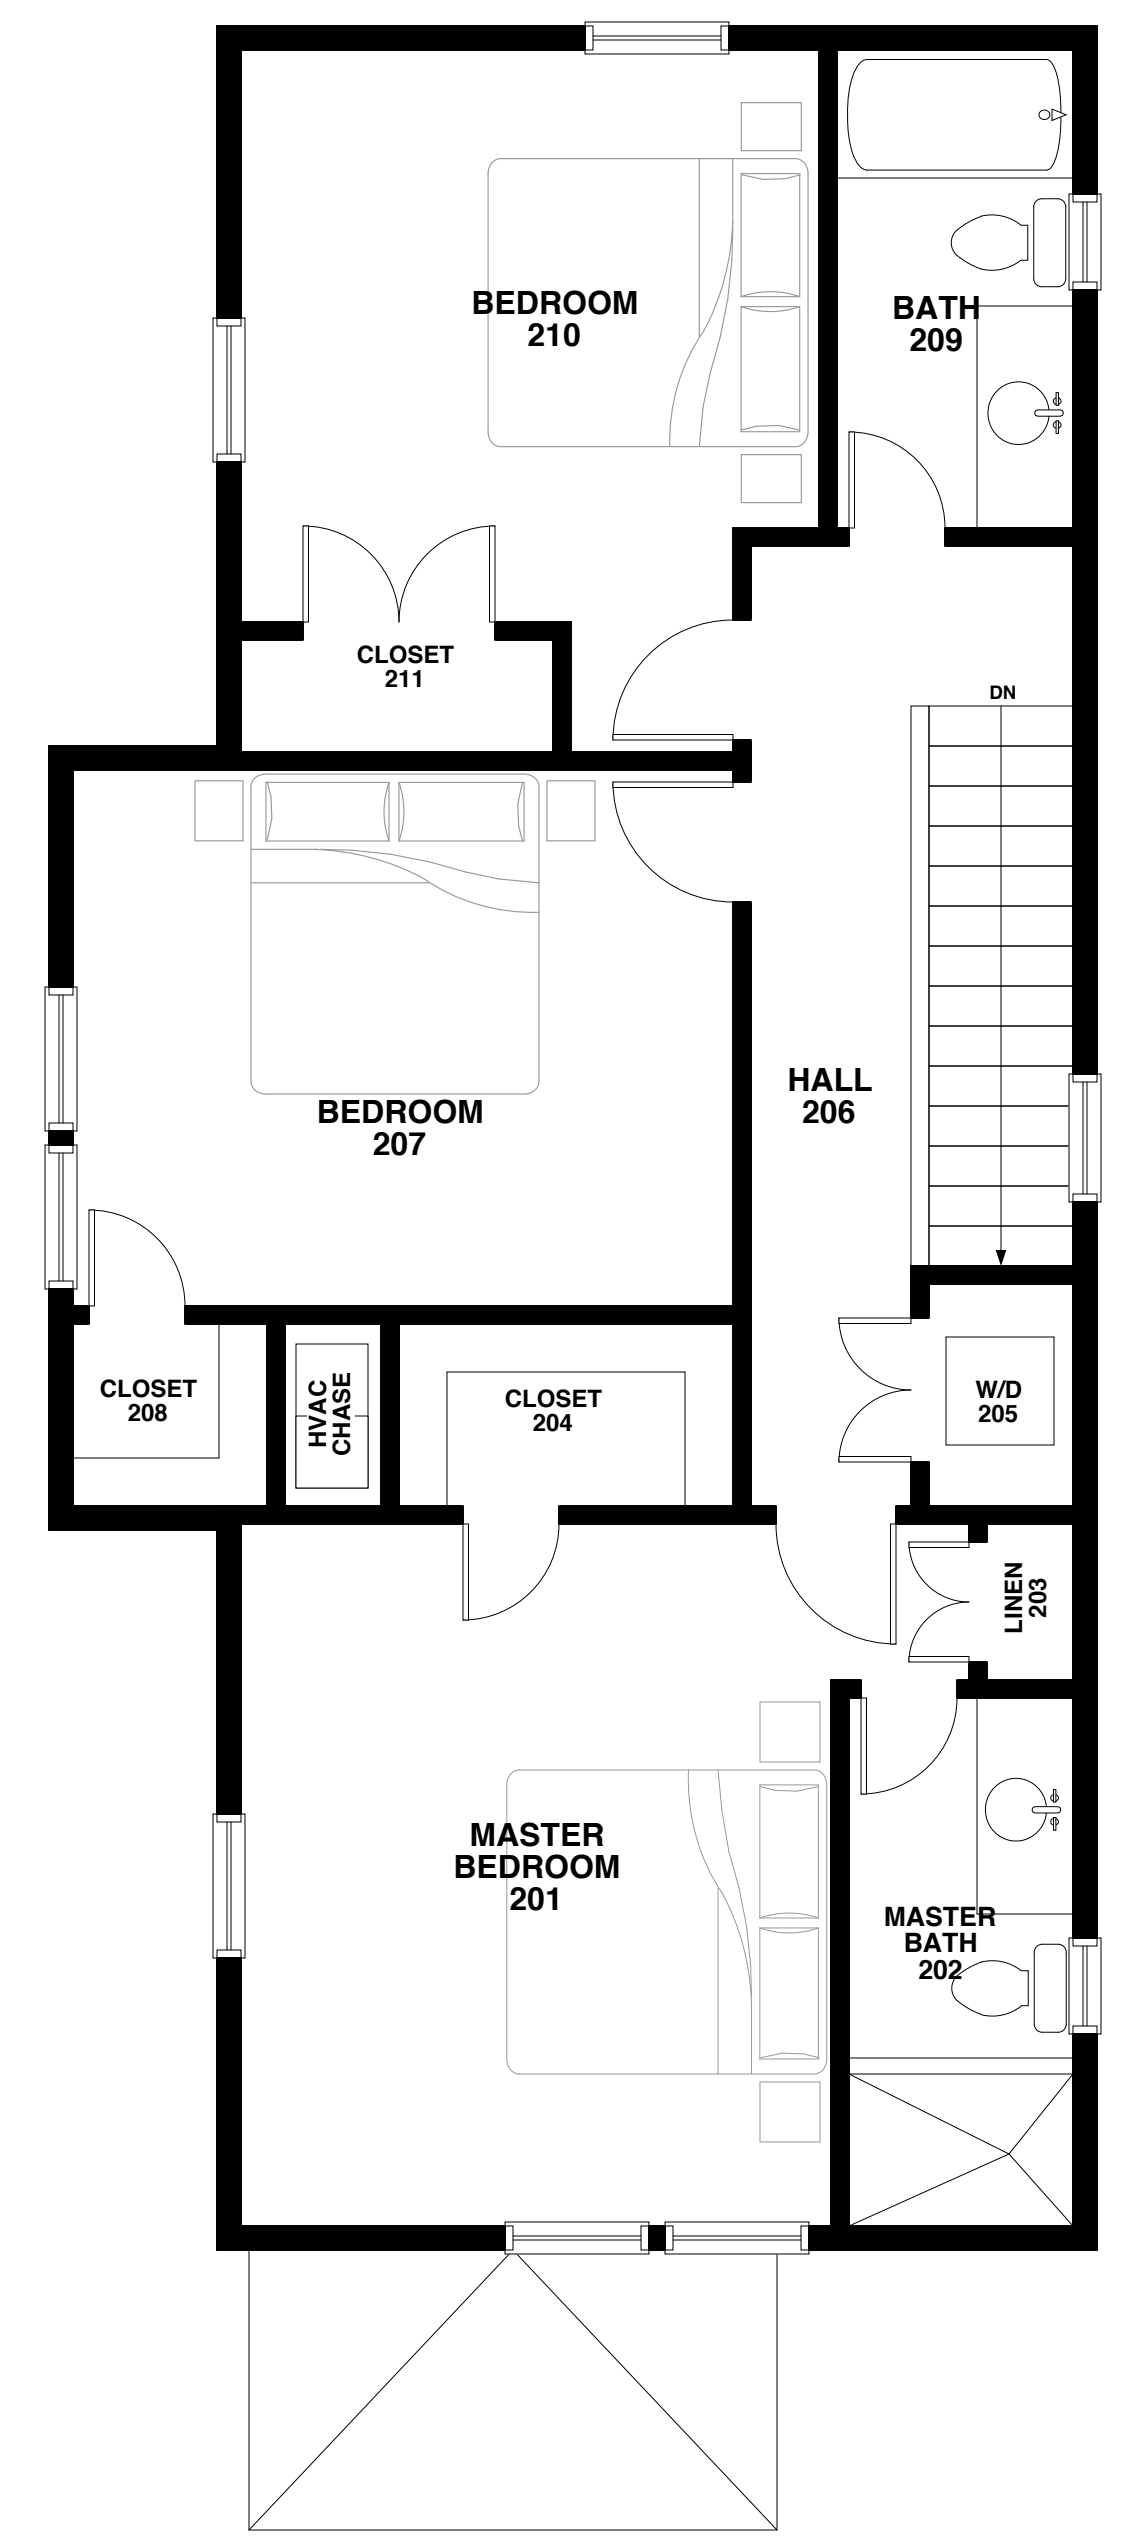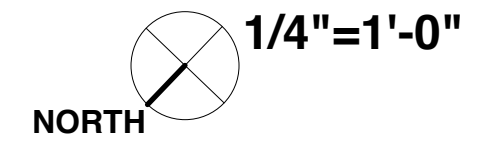

SECOND FLOOR PLAN
884 SQFT
(1,712 SQFT-TOTAL)

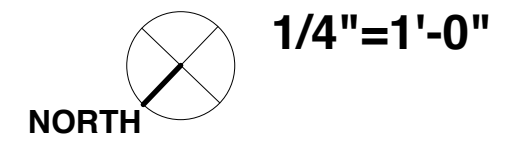

FLOOR PLANS