

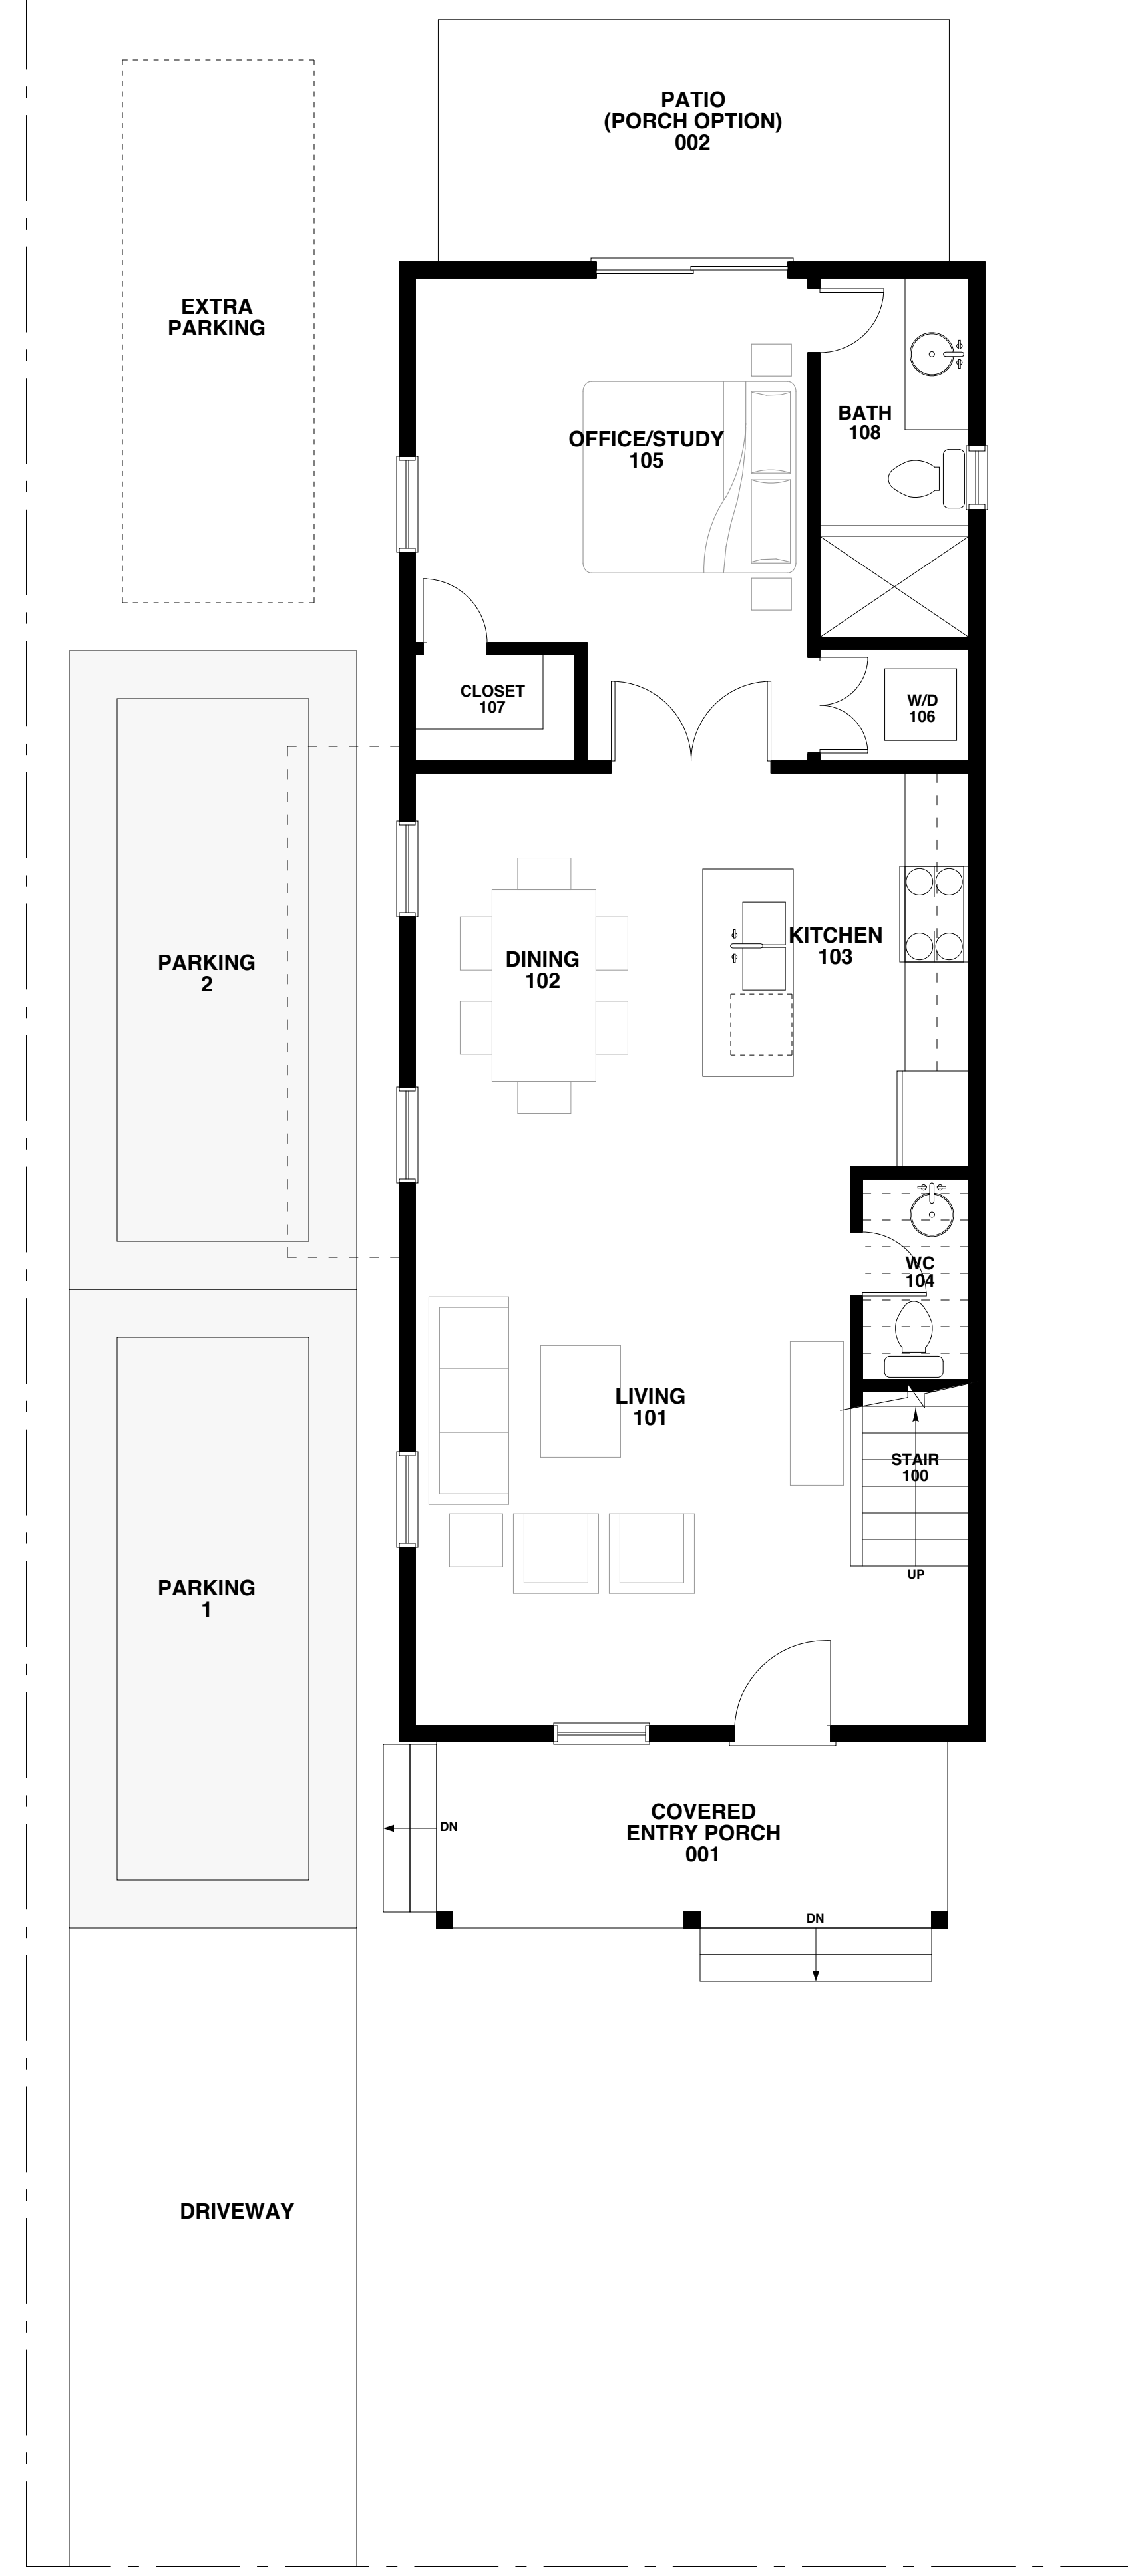


"CRAIG-18 FT. WIDE"


\*LOT 3

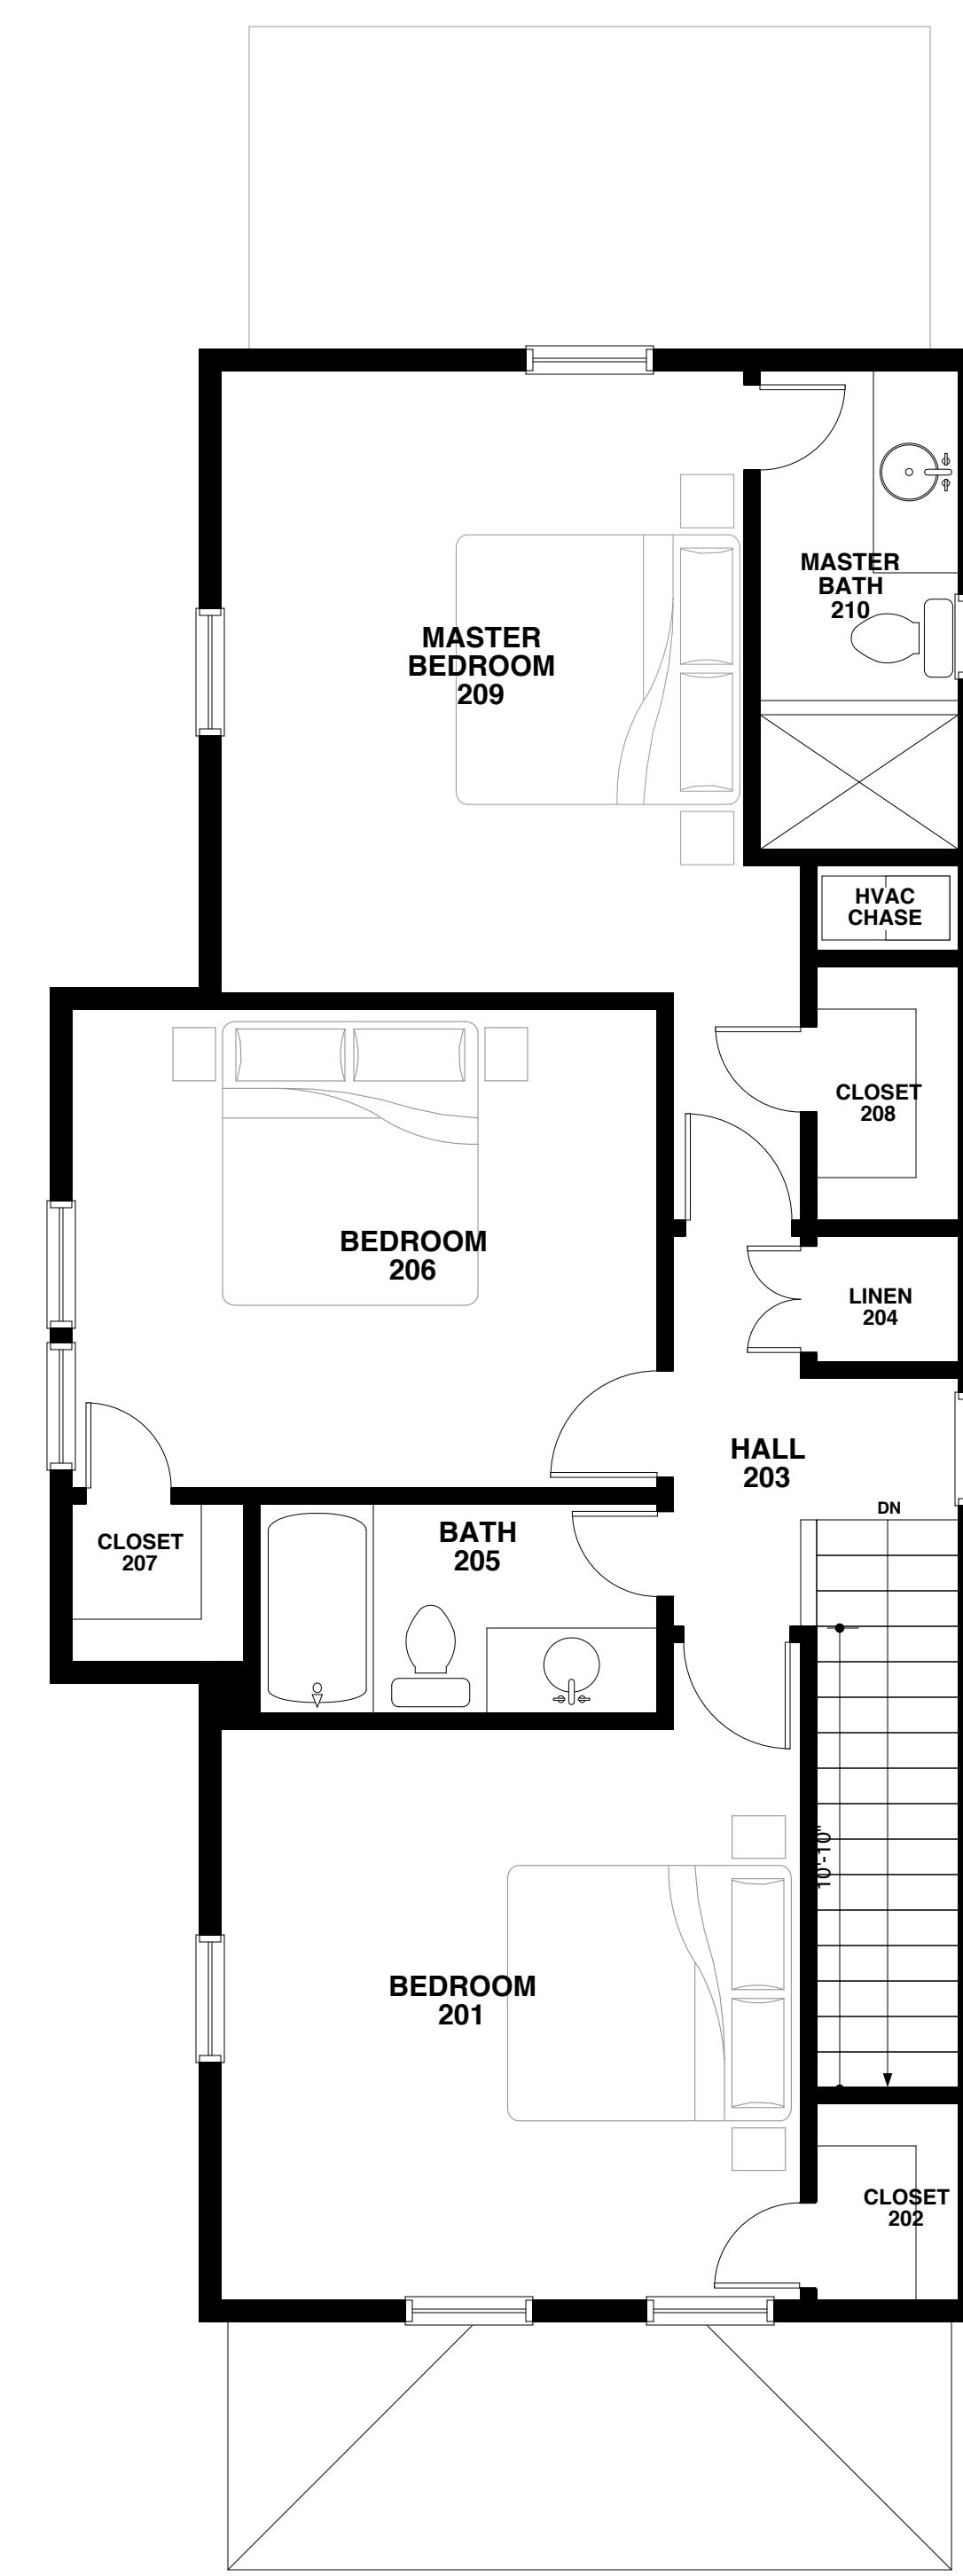

**FIRST FLOOR PLAN**  
828 SQFT  
(1,712 SQFT-TOTAL)

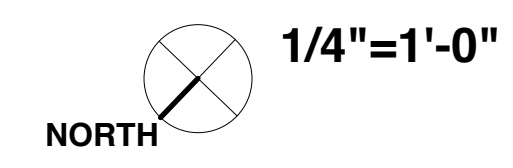

**SECOND FLOOR PLAN**  
884 SQFT  
(1,712 SQFT-TOTAL)

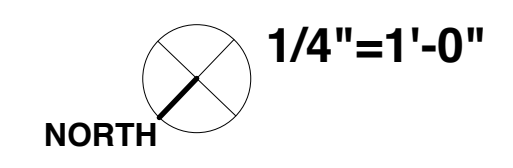

**7048 SHEM DRIVE**  
NEW SINGLE FAMILY RESIDENCES  
MT. PLEASANT, SOUTH CAROLINA

FLOOR PLANS