

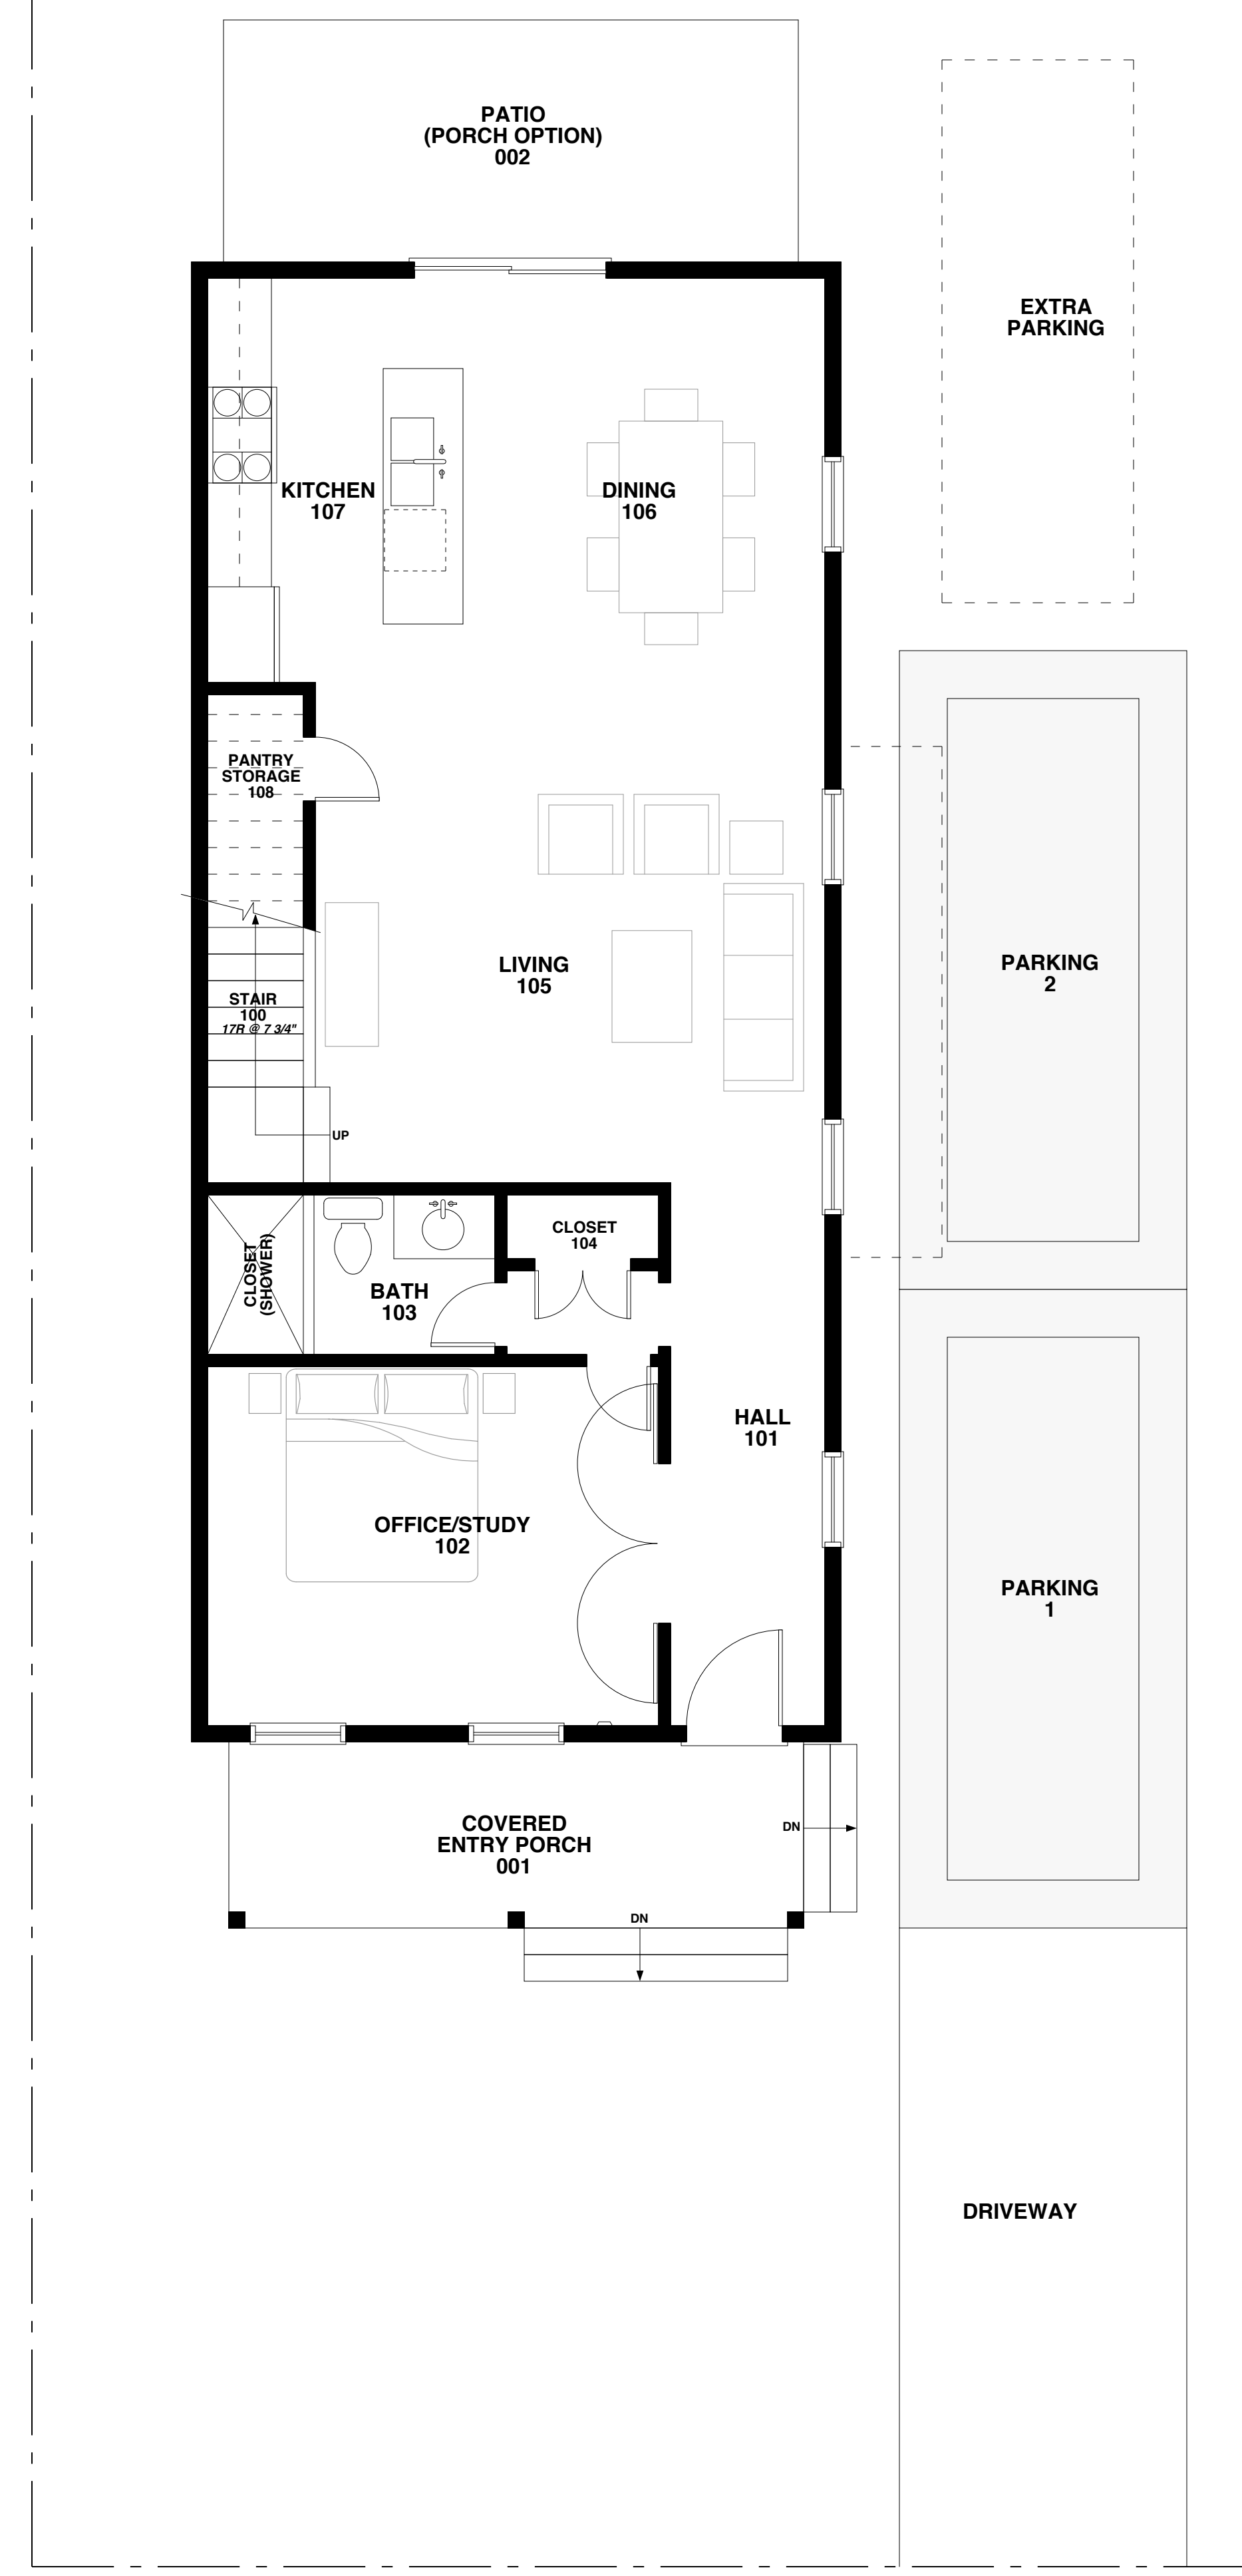


"GEORGE-20 FT. WIDE"


\*LOT 6

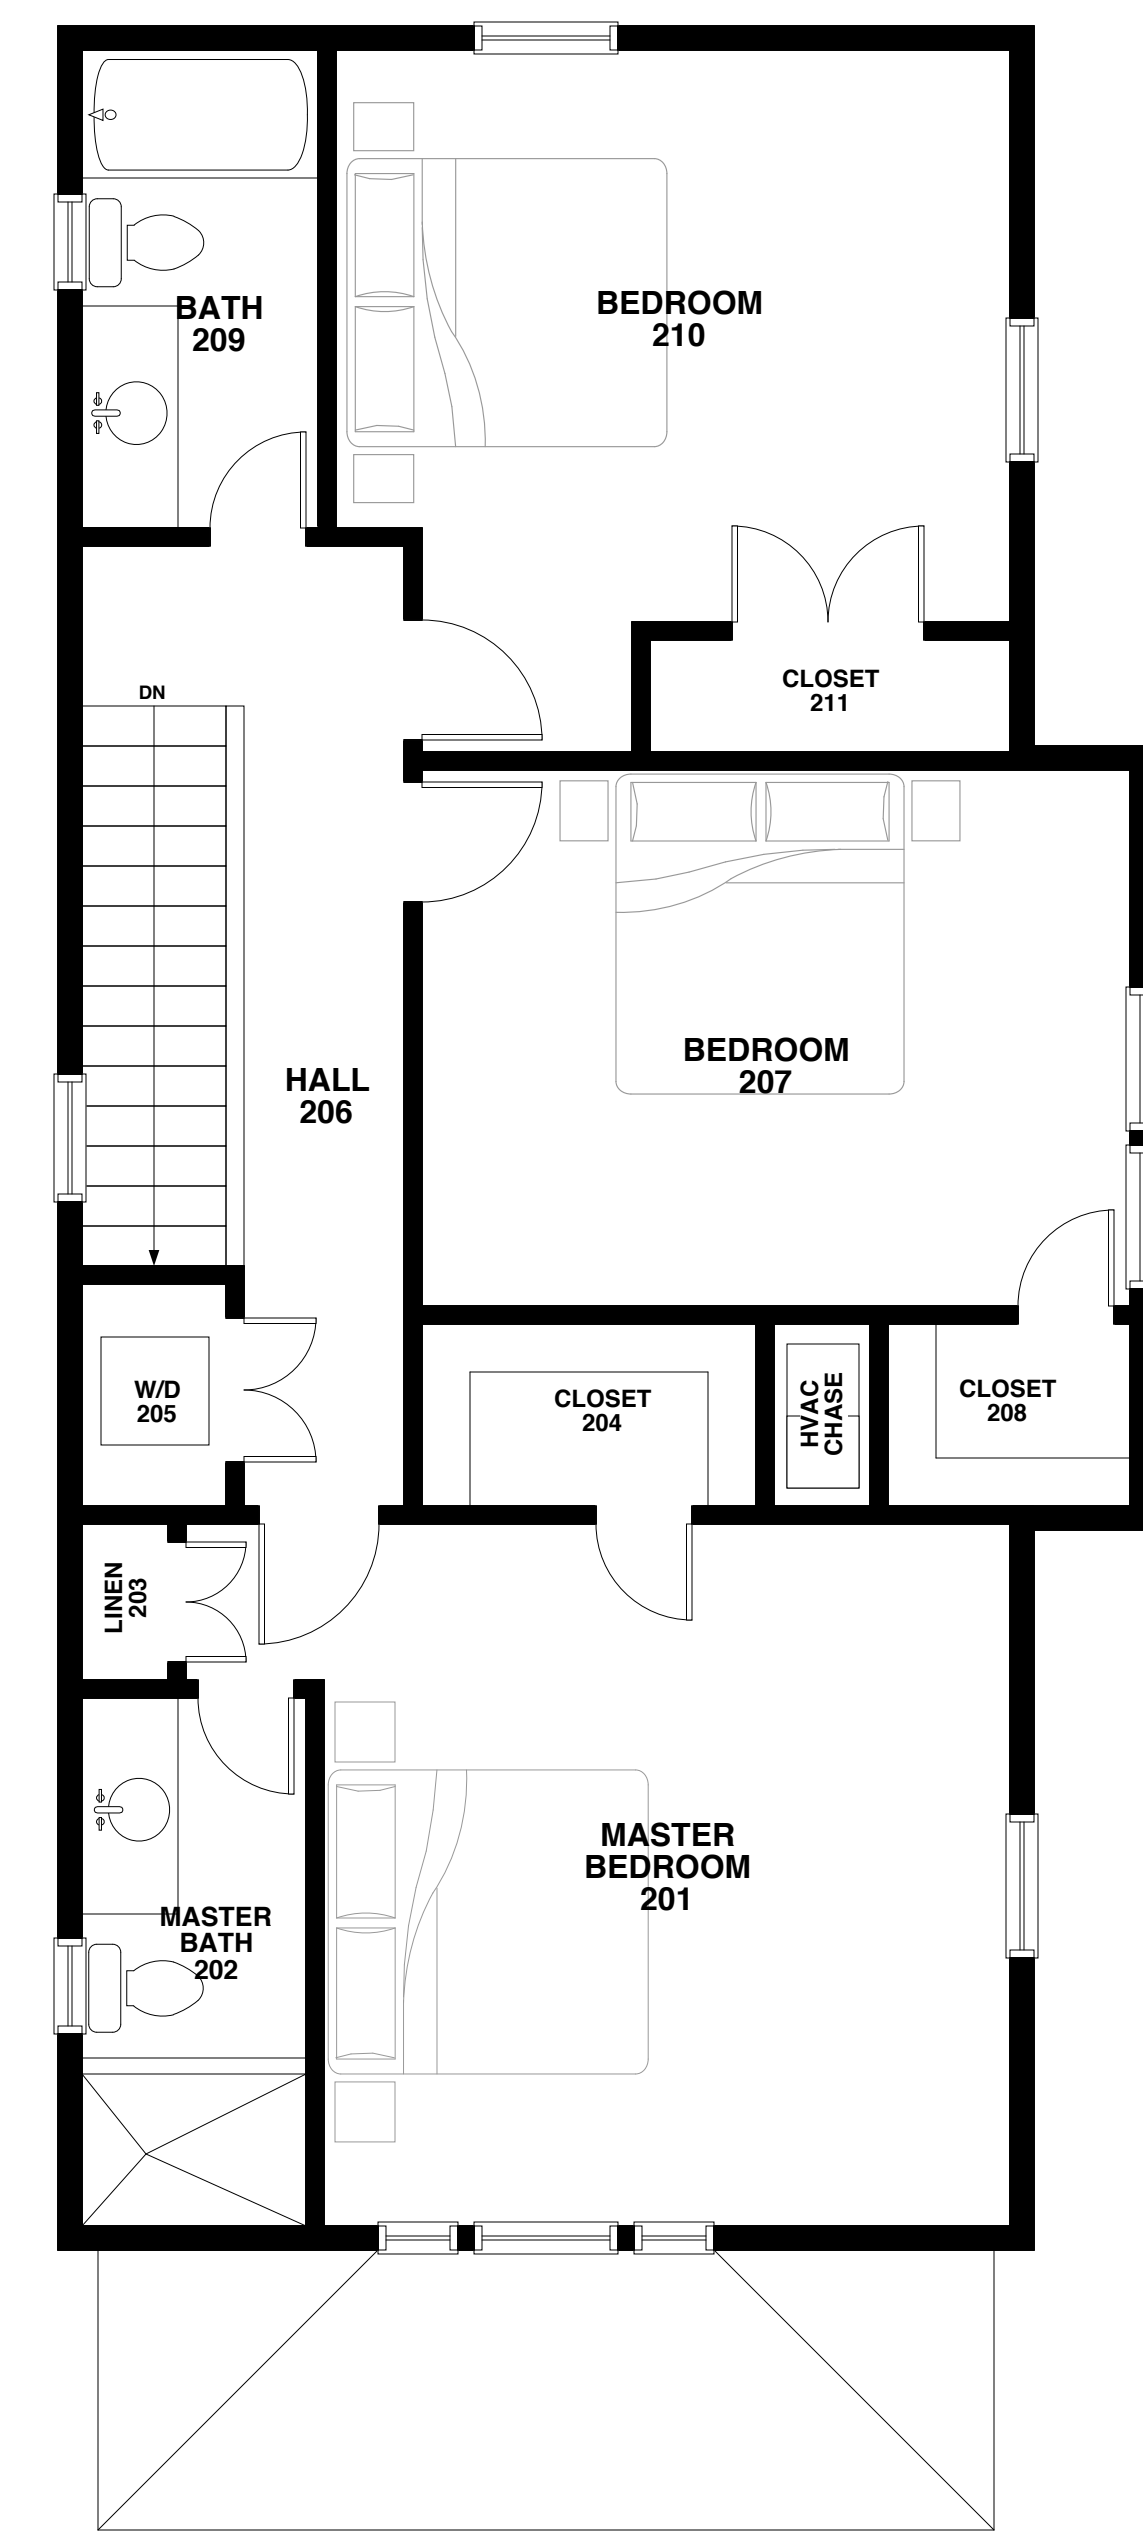

**FIRST FLOOR PLAN**  
920 SQFT  
(1,880 SQFT-TOTAL)

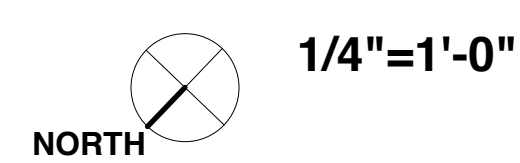

**SECOND FLOOR PLAN**  
960 SQFT  
(1,880 SQFT-TOTAL)

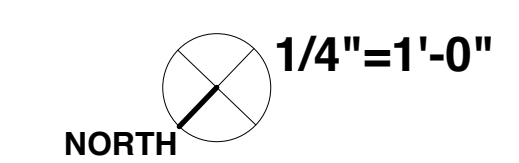

**7054 SHEM DRIVE**  
NEW SINGLE FAMILY RESIDENCES  
MT. PLEASANT, SOUTH CAROLINA

FLOOR PLANS