



"CRAIG-20 FT. WIDE"

\*LOT 7

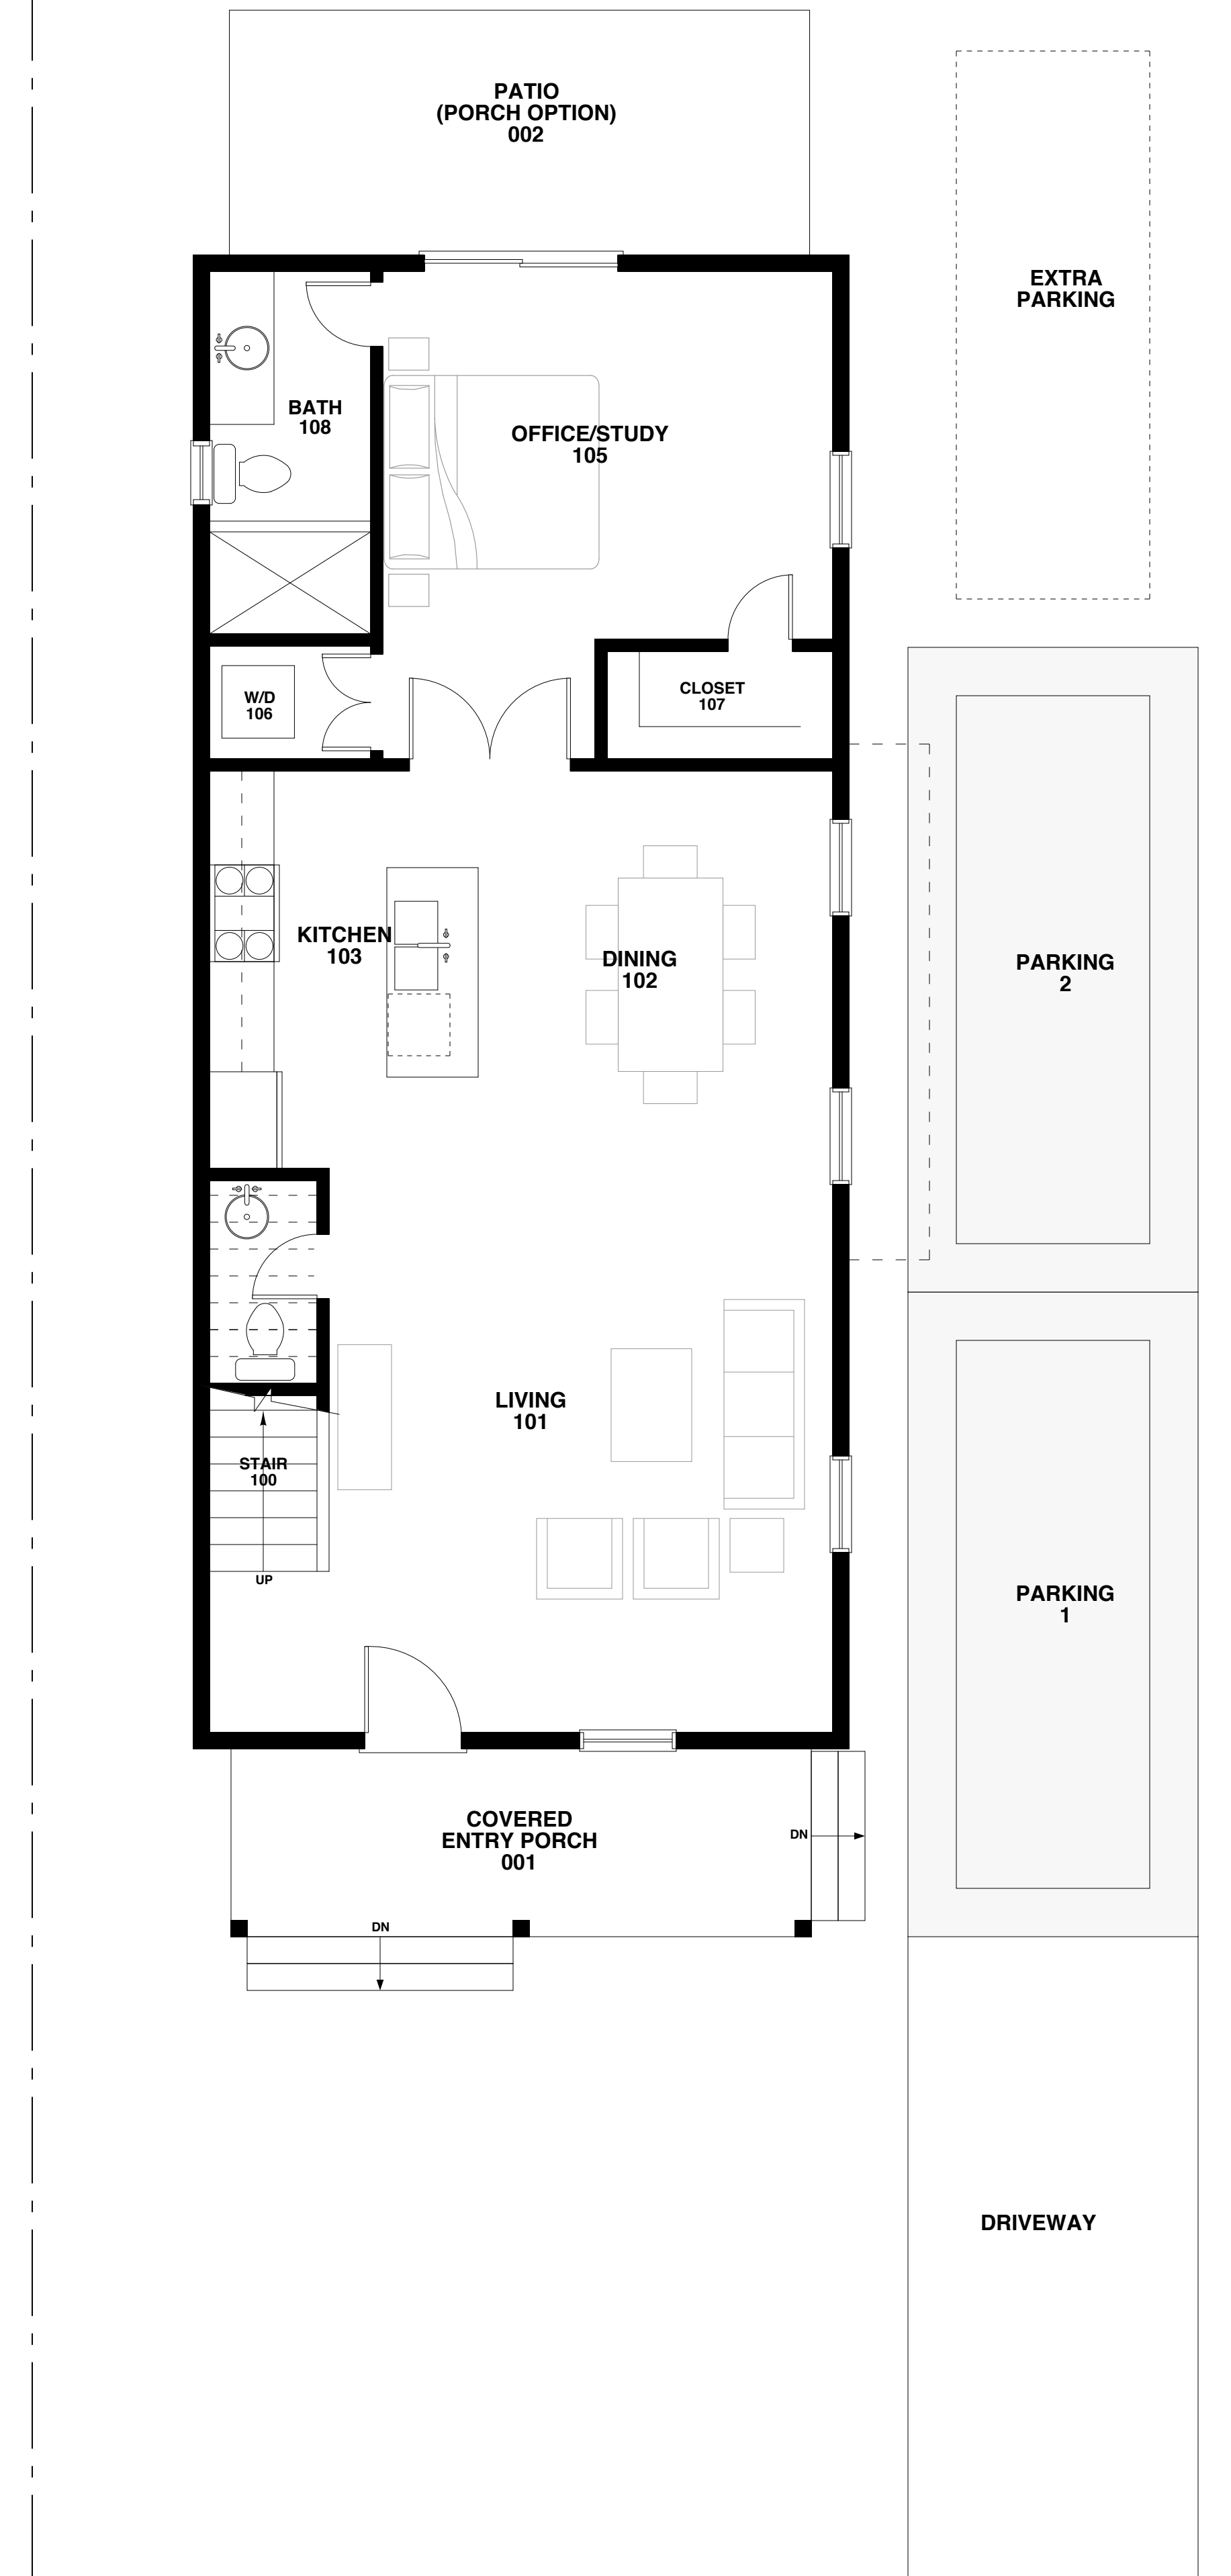


**FIRST FLOOR PLAN**

920 SQFT  
(1,880 SQFT-TOTAL)

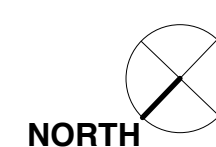

1/4"=1'-0"

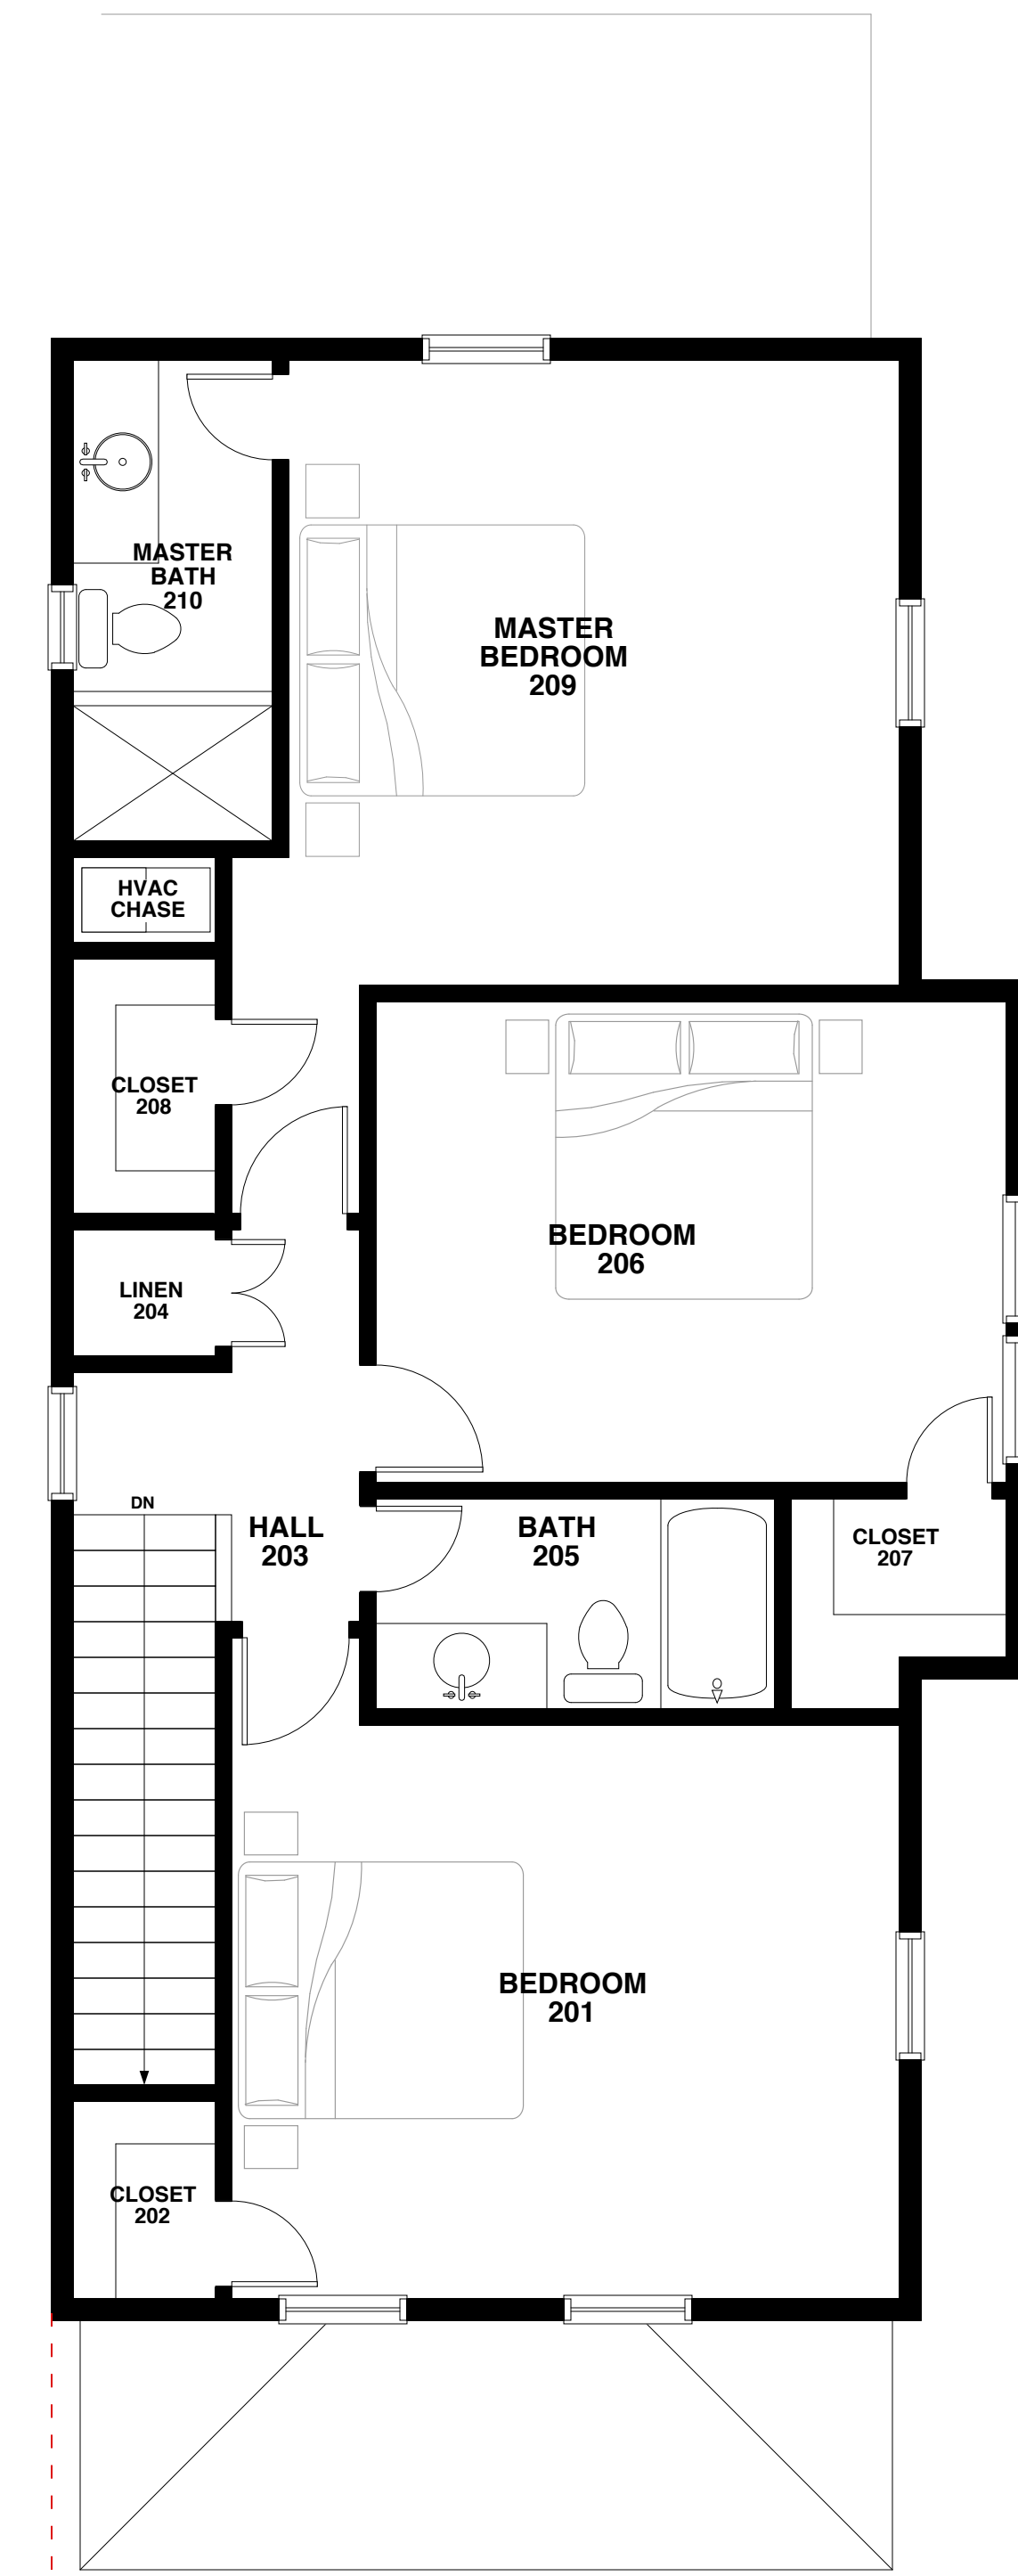

**SECOND FLOOR PLAN**

960 SQFT  
(1,880 SQFT-TOTAL)



1/4"=1'-0"

7056 SHEM DRIVE

NEW SINGLE FAMILY RESIDENCES  
MT. PLEASANT, SOUTH CAROLINA

FLOOR PLANS