



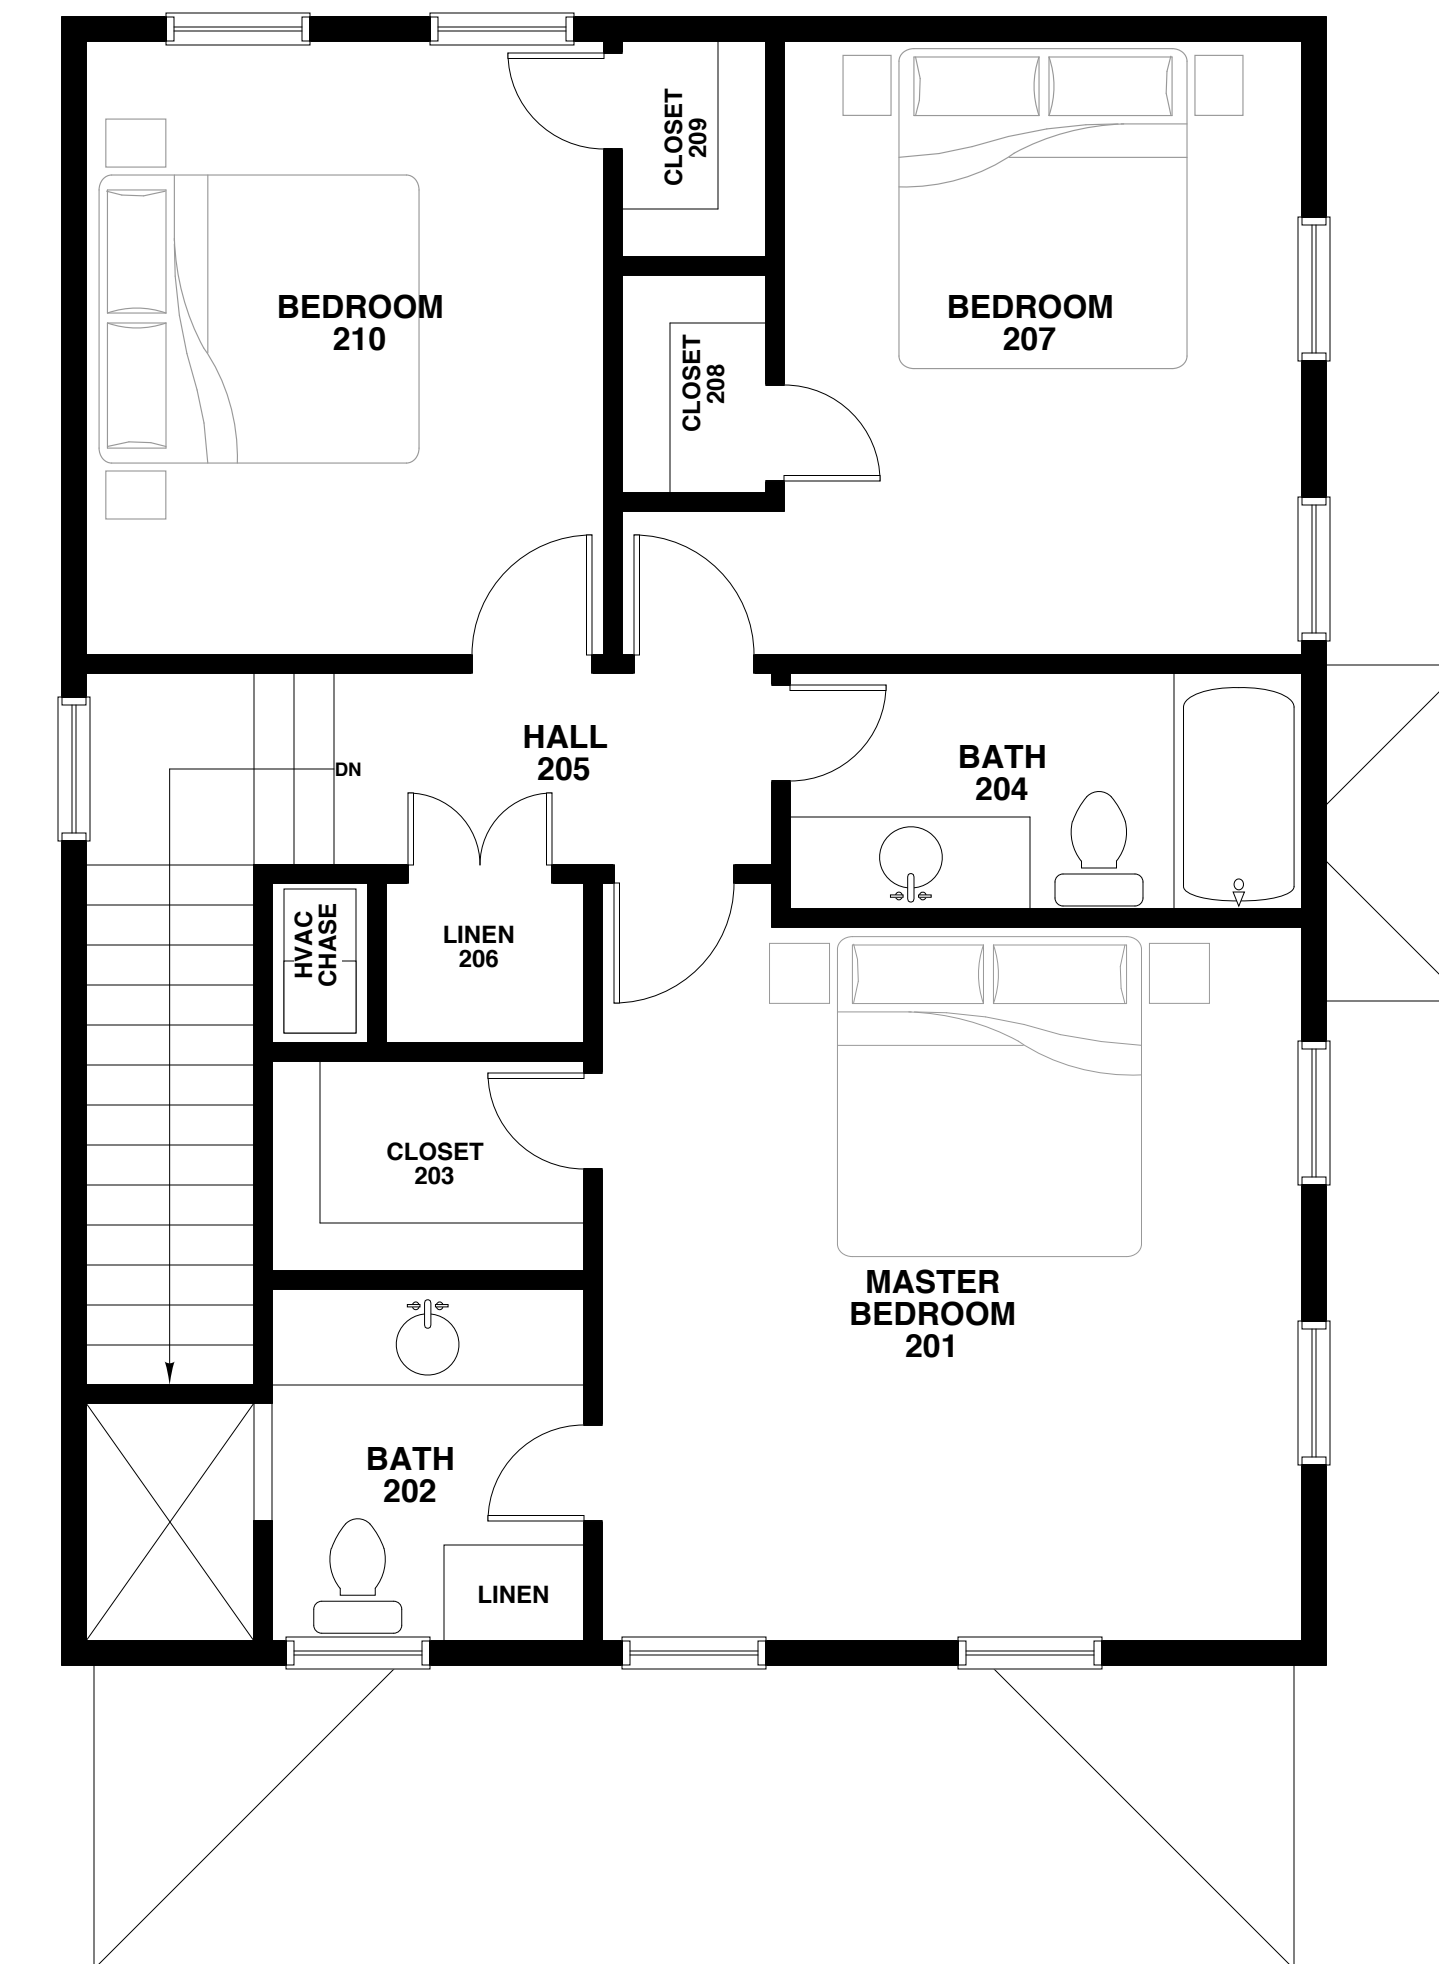
**"JENNIFER"**

**\*LOT 8**

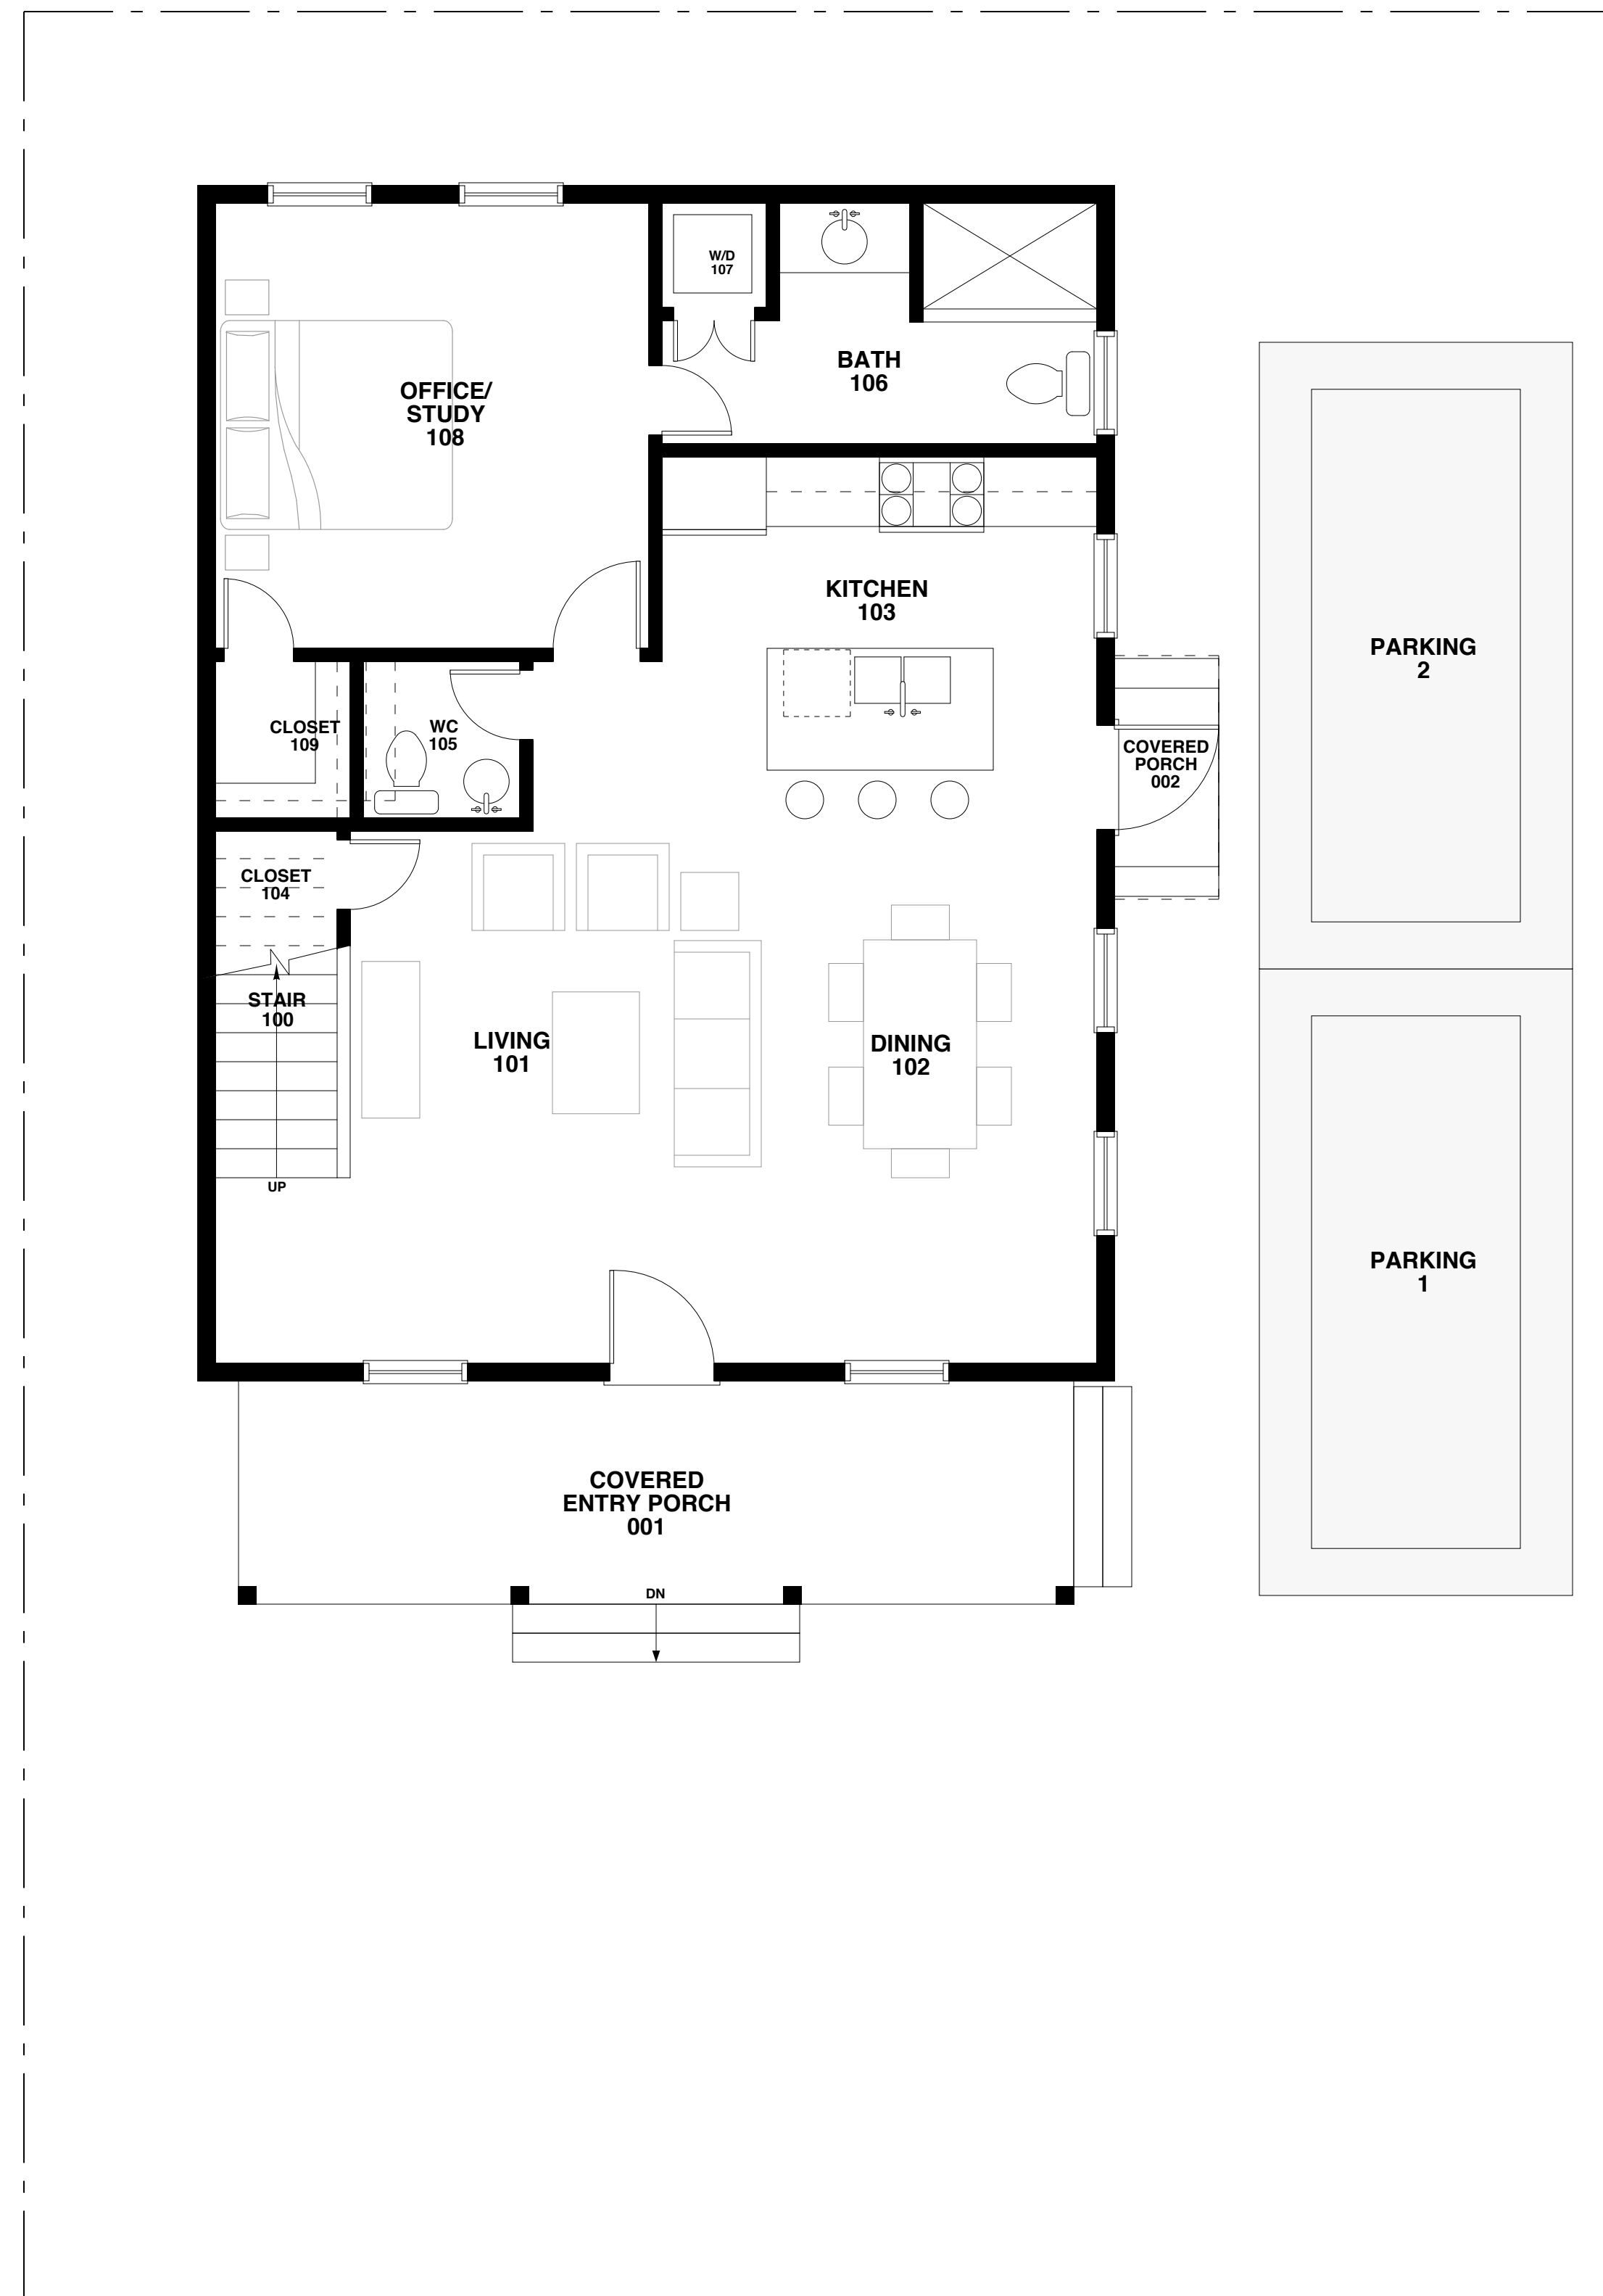


**FIRST FLOOR PLAN**  
884 SQFT  
(1,768 SQFT-TOTAL)

NORTH  1/4"=1'-0"



**SECOND FLOOR PLAN**  
884 SQFT  
(1,768 SQFT-TOTAL)

NORTH  1/4"=1'-0"

**7058 SHEM DRIVE**

**NEW SINGLE FAMILY RESIDENCES  
MT. PLEASANT, SOUTH CAROLINA**

**FLOOR PLANS**