



"JENNIFER"


***LOT 9**

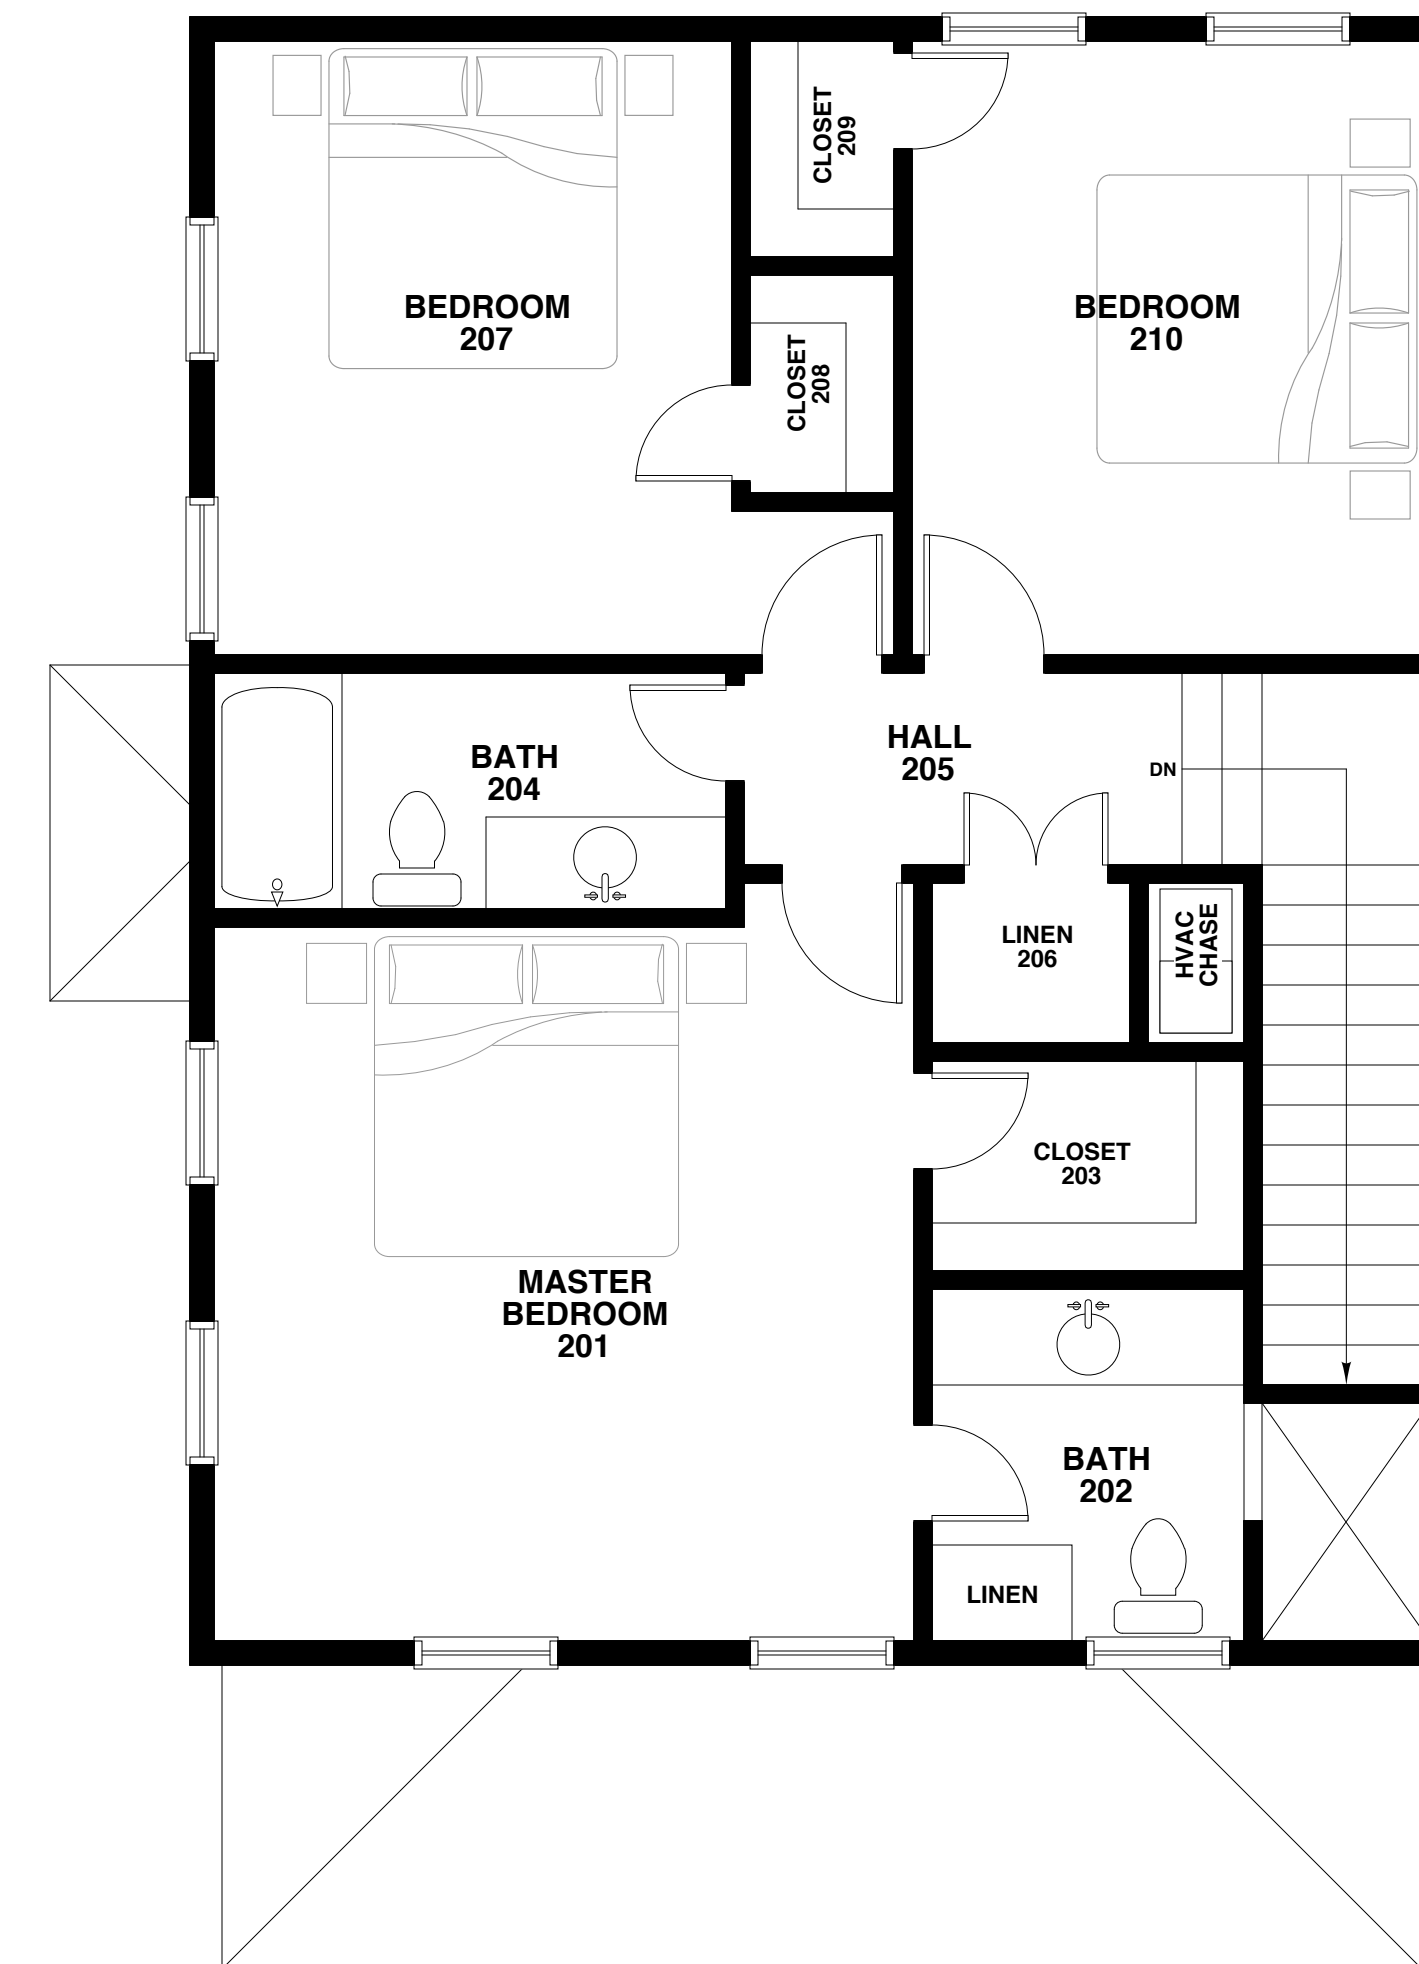

FIRST FLOOR PLAN
884 SQFT
(1,768 SQFT-TOTAL)

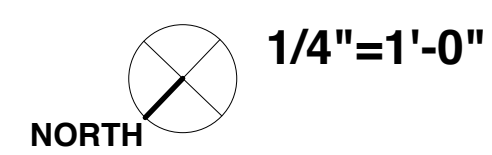

SECOND FLOOR PLAN
884 SQFT
(1,768 SQFT-TOTAL)

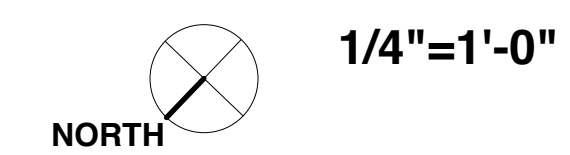

7062 SHEM DRIVE

**NEW SINGLE FAMILY RESIDENCES
MT. PLEASANT, SOUTH CAROLINA**

FLOOR PLANS