


**"GEORGE-18 FT. WIDE"
(FULL PORCH)**



***LOT 10**

7076 VINCENT DRIVE

**NEW SINGLE FAMILY RESIDENCES
MT. PLEASANT, SOUTH CAROLINA**

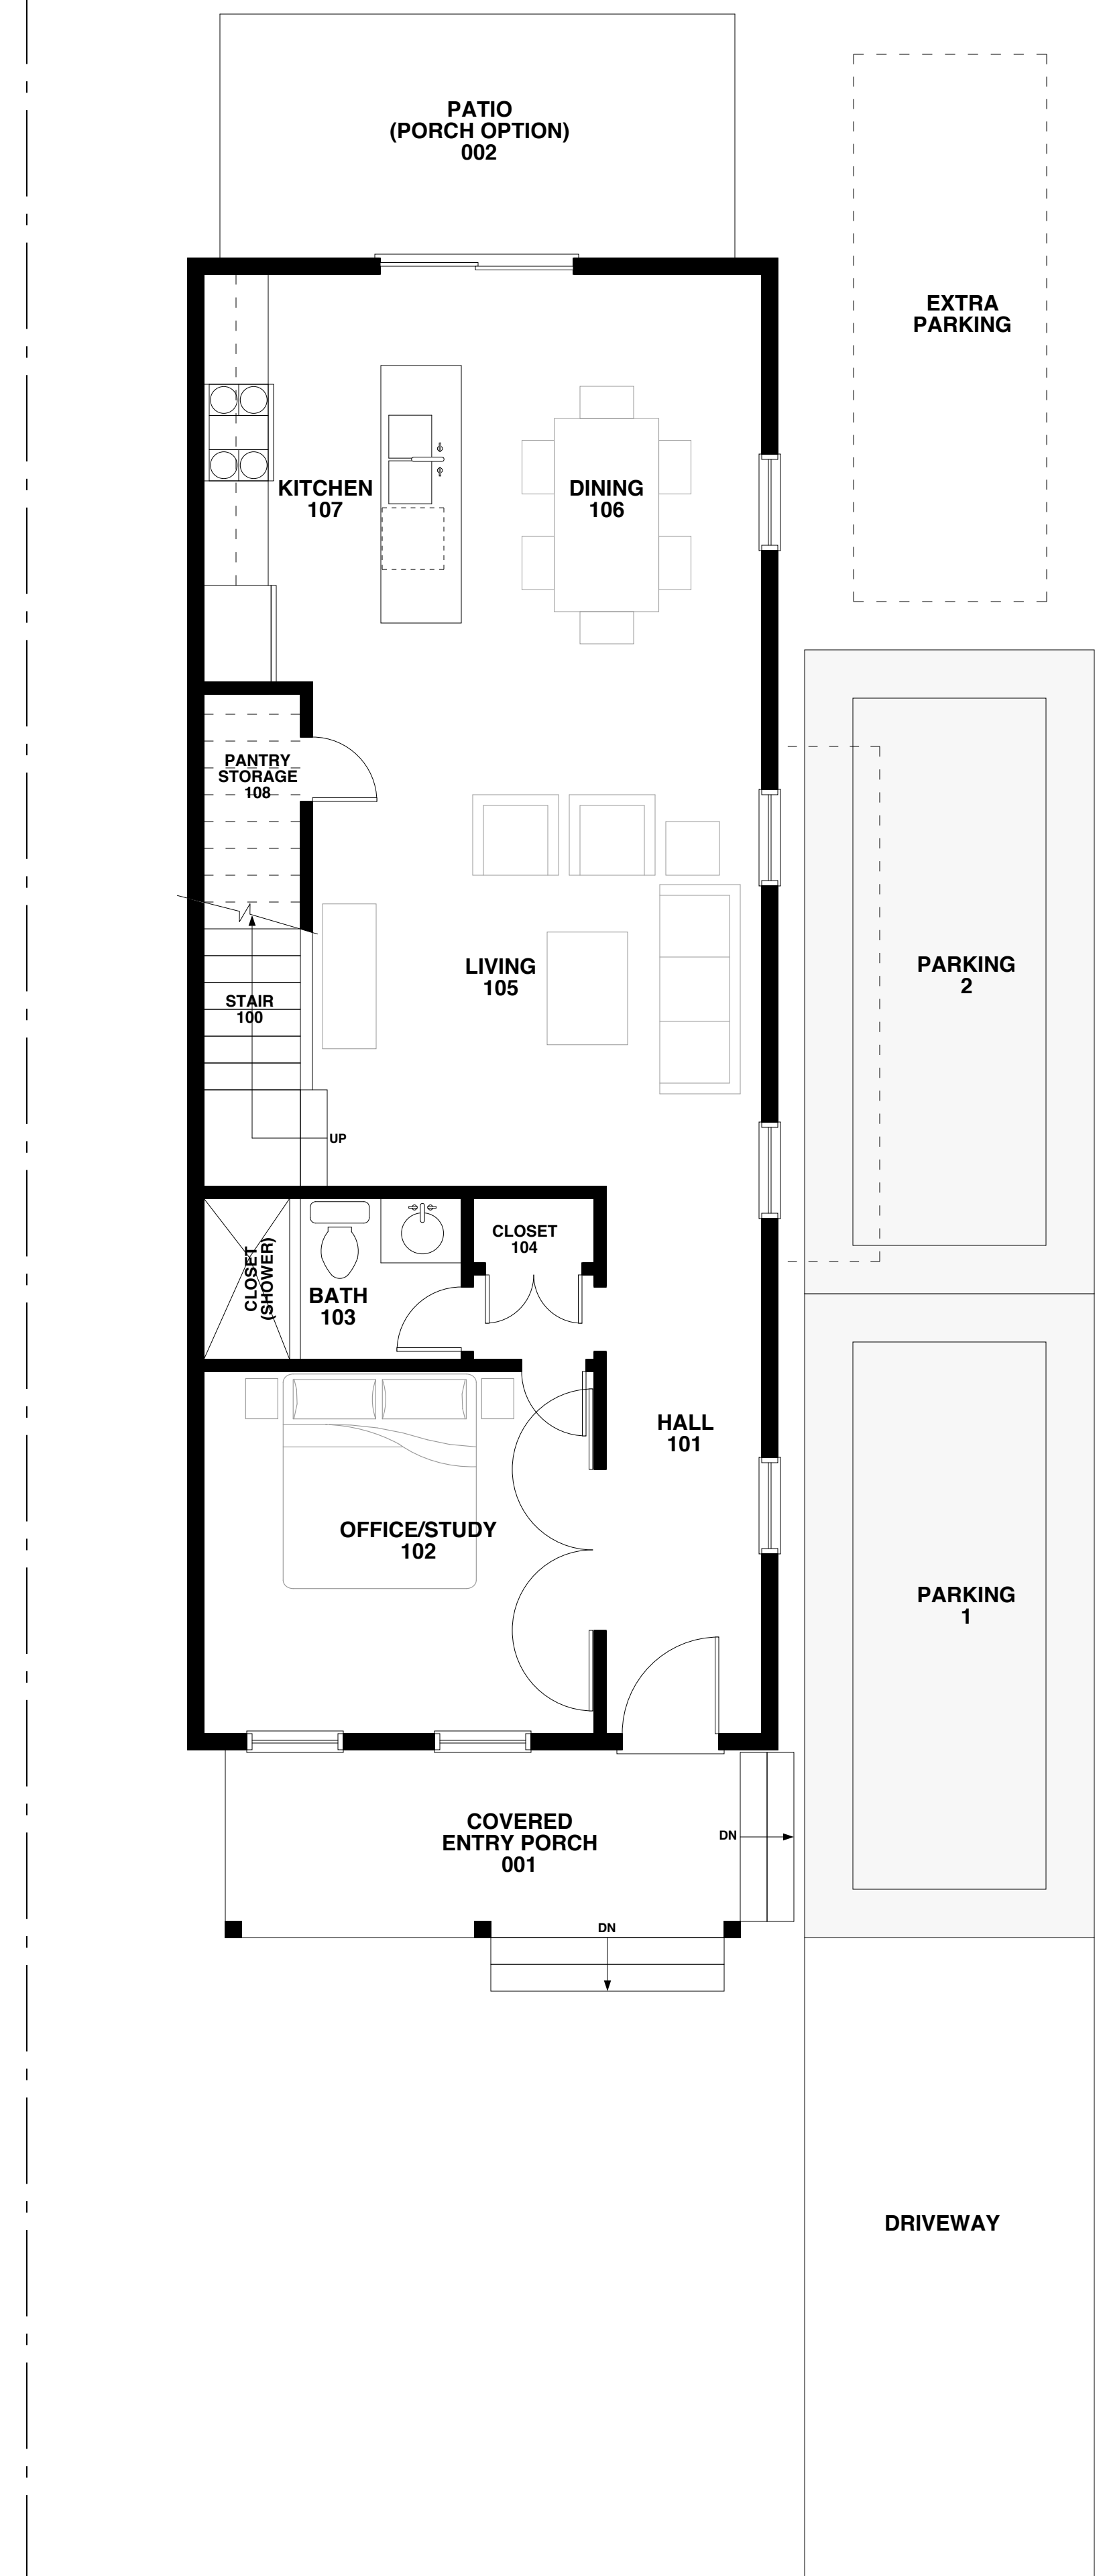

FIRST FLOOR PLAN
828 SQFT
(1,712 SQFT-TOTAL)

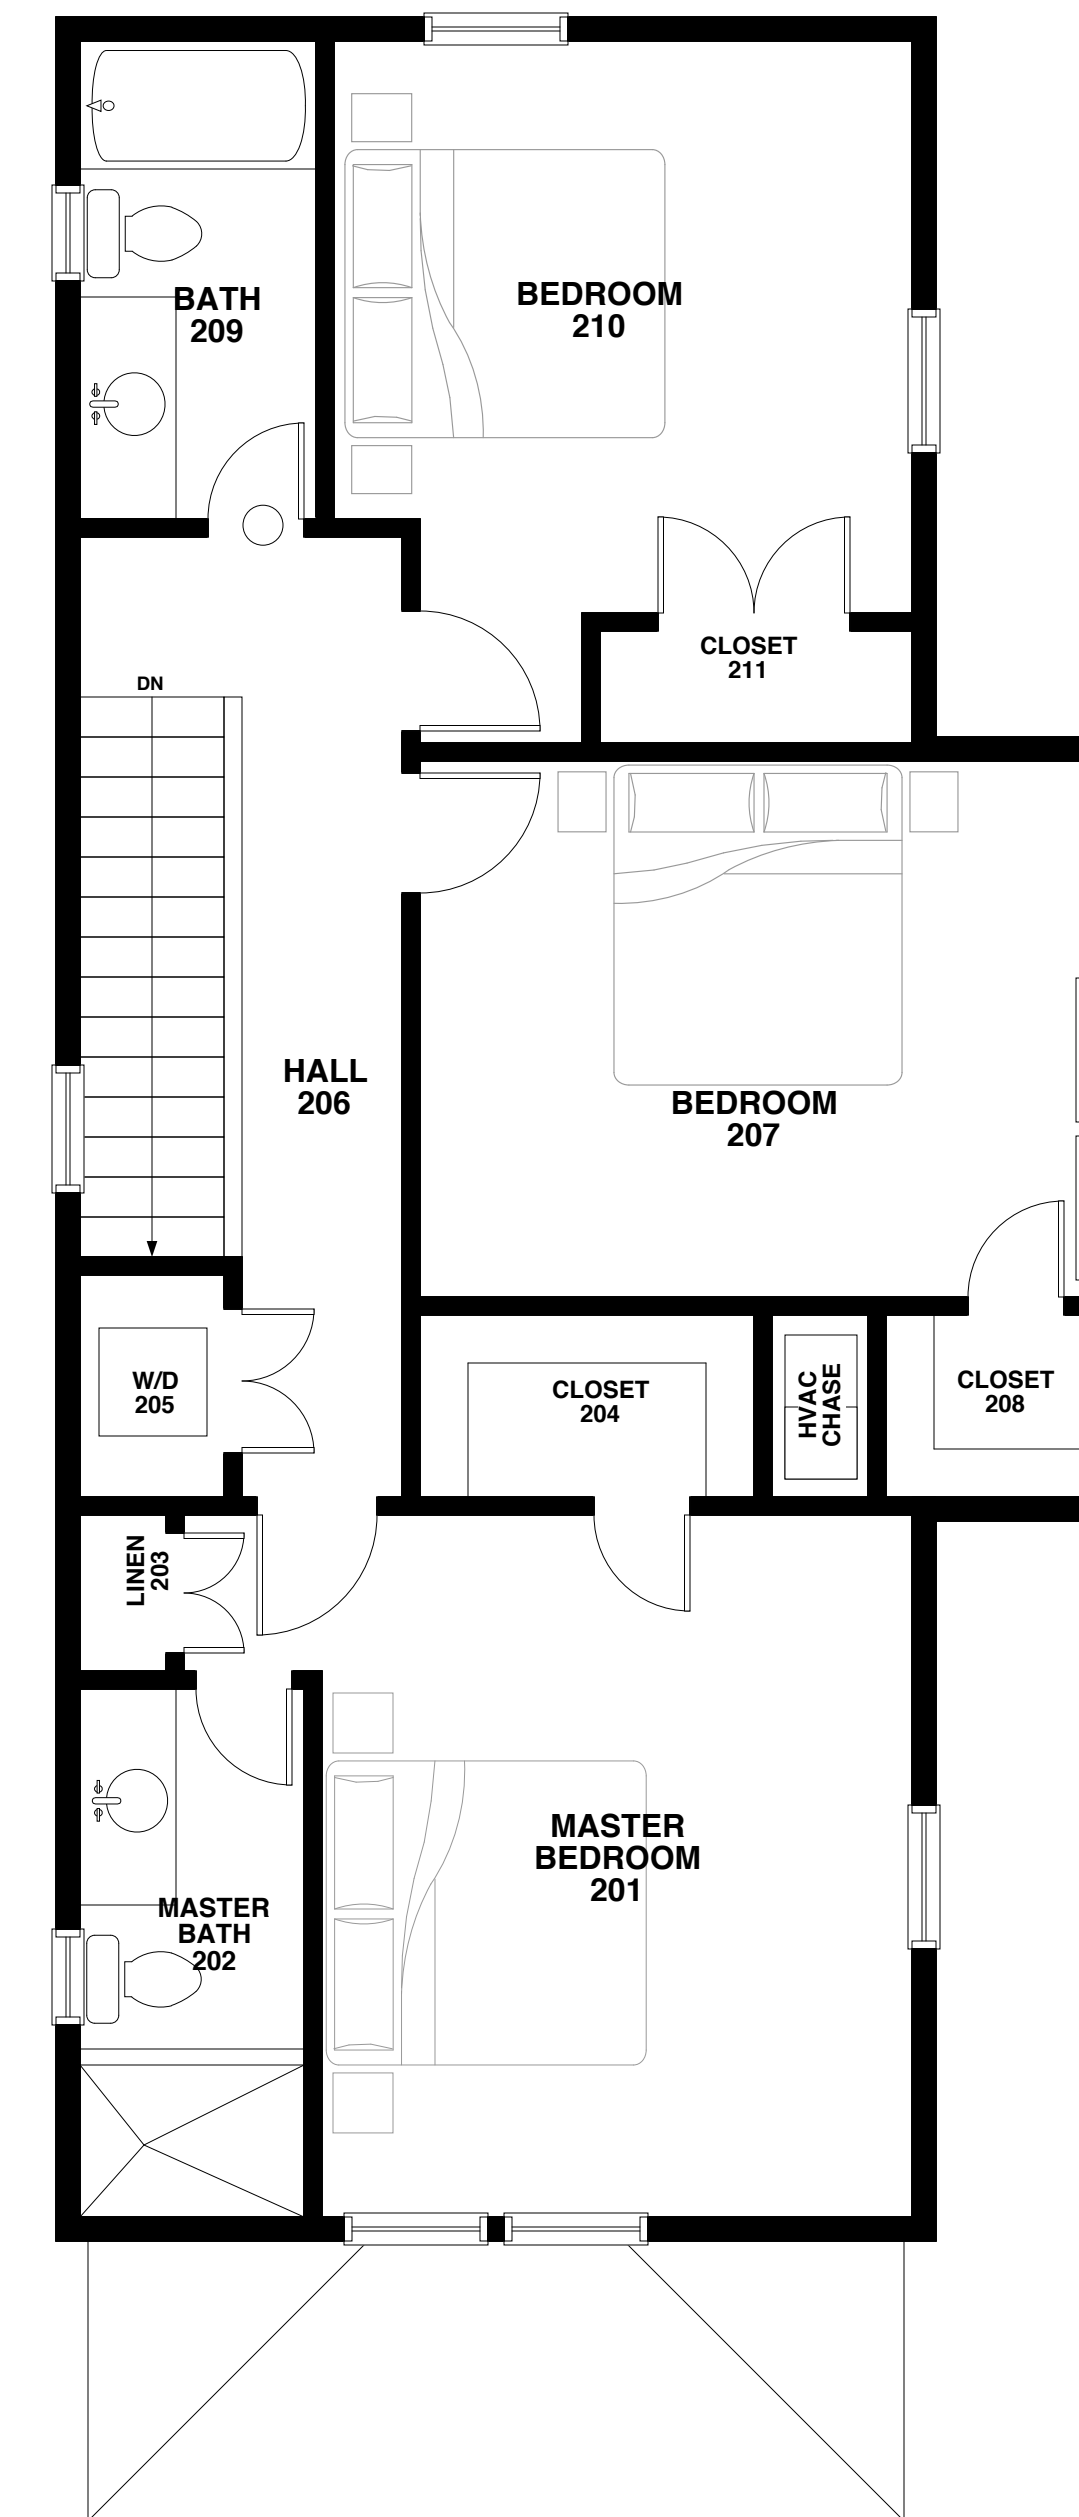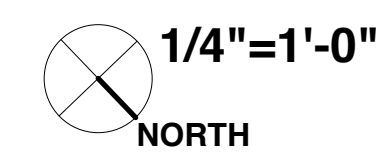

SECOND FLOOR PLAN
884 SQFT
(1,712 SQFT-TOTAL)



FLOOR PLANS